


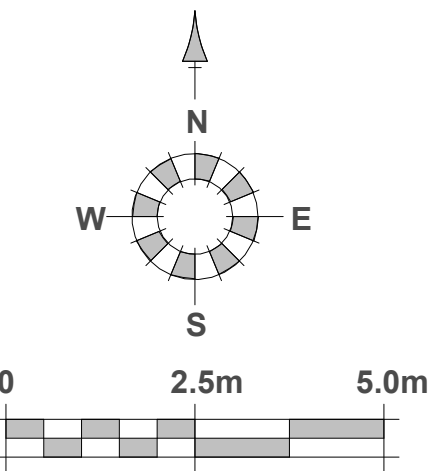


SK116
2

Cycle Provisions (Semi Vertical bike rack)
1 Bed = 1 cycle storage
2 Bed = 2 cycle storage

1B2P = 16 = 16
2B3P = 4 = 8
2B4P = 12 = 24

Total 48 bikes

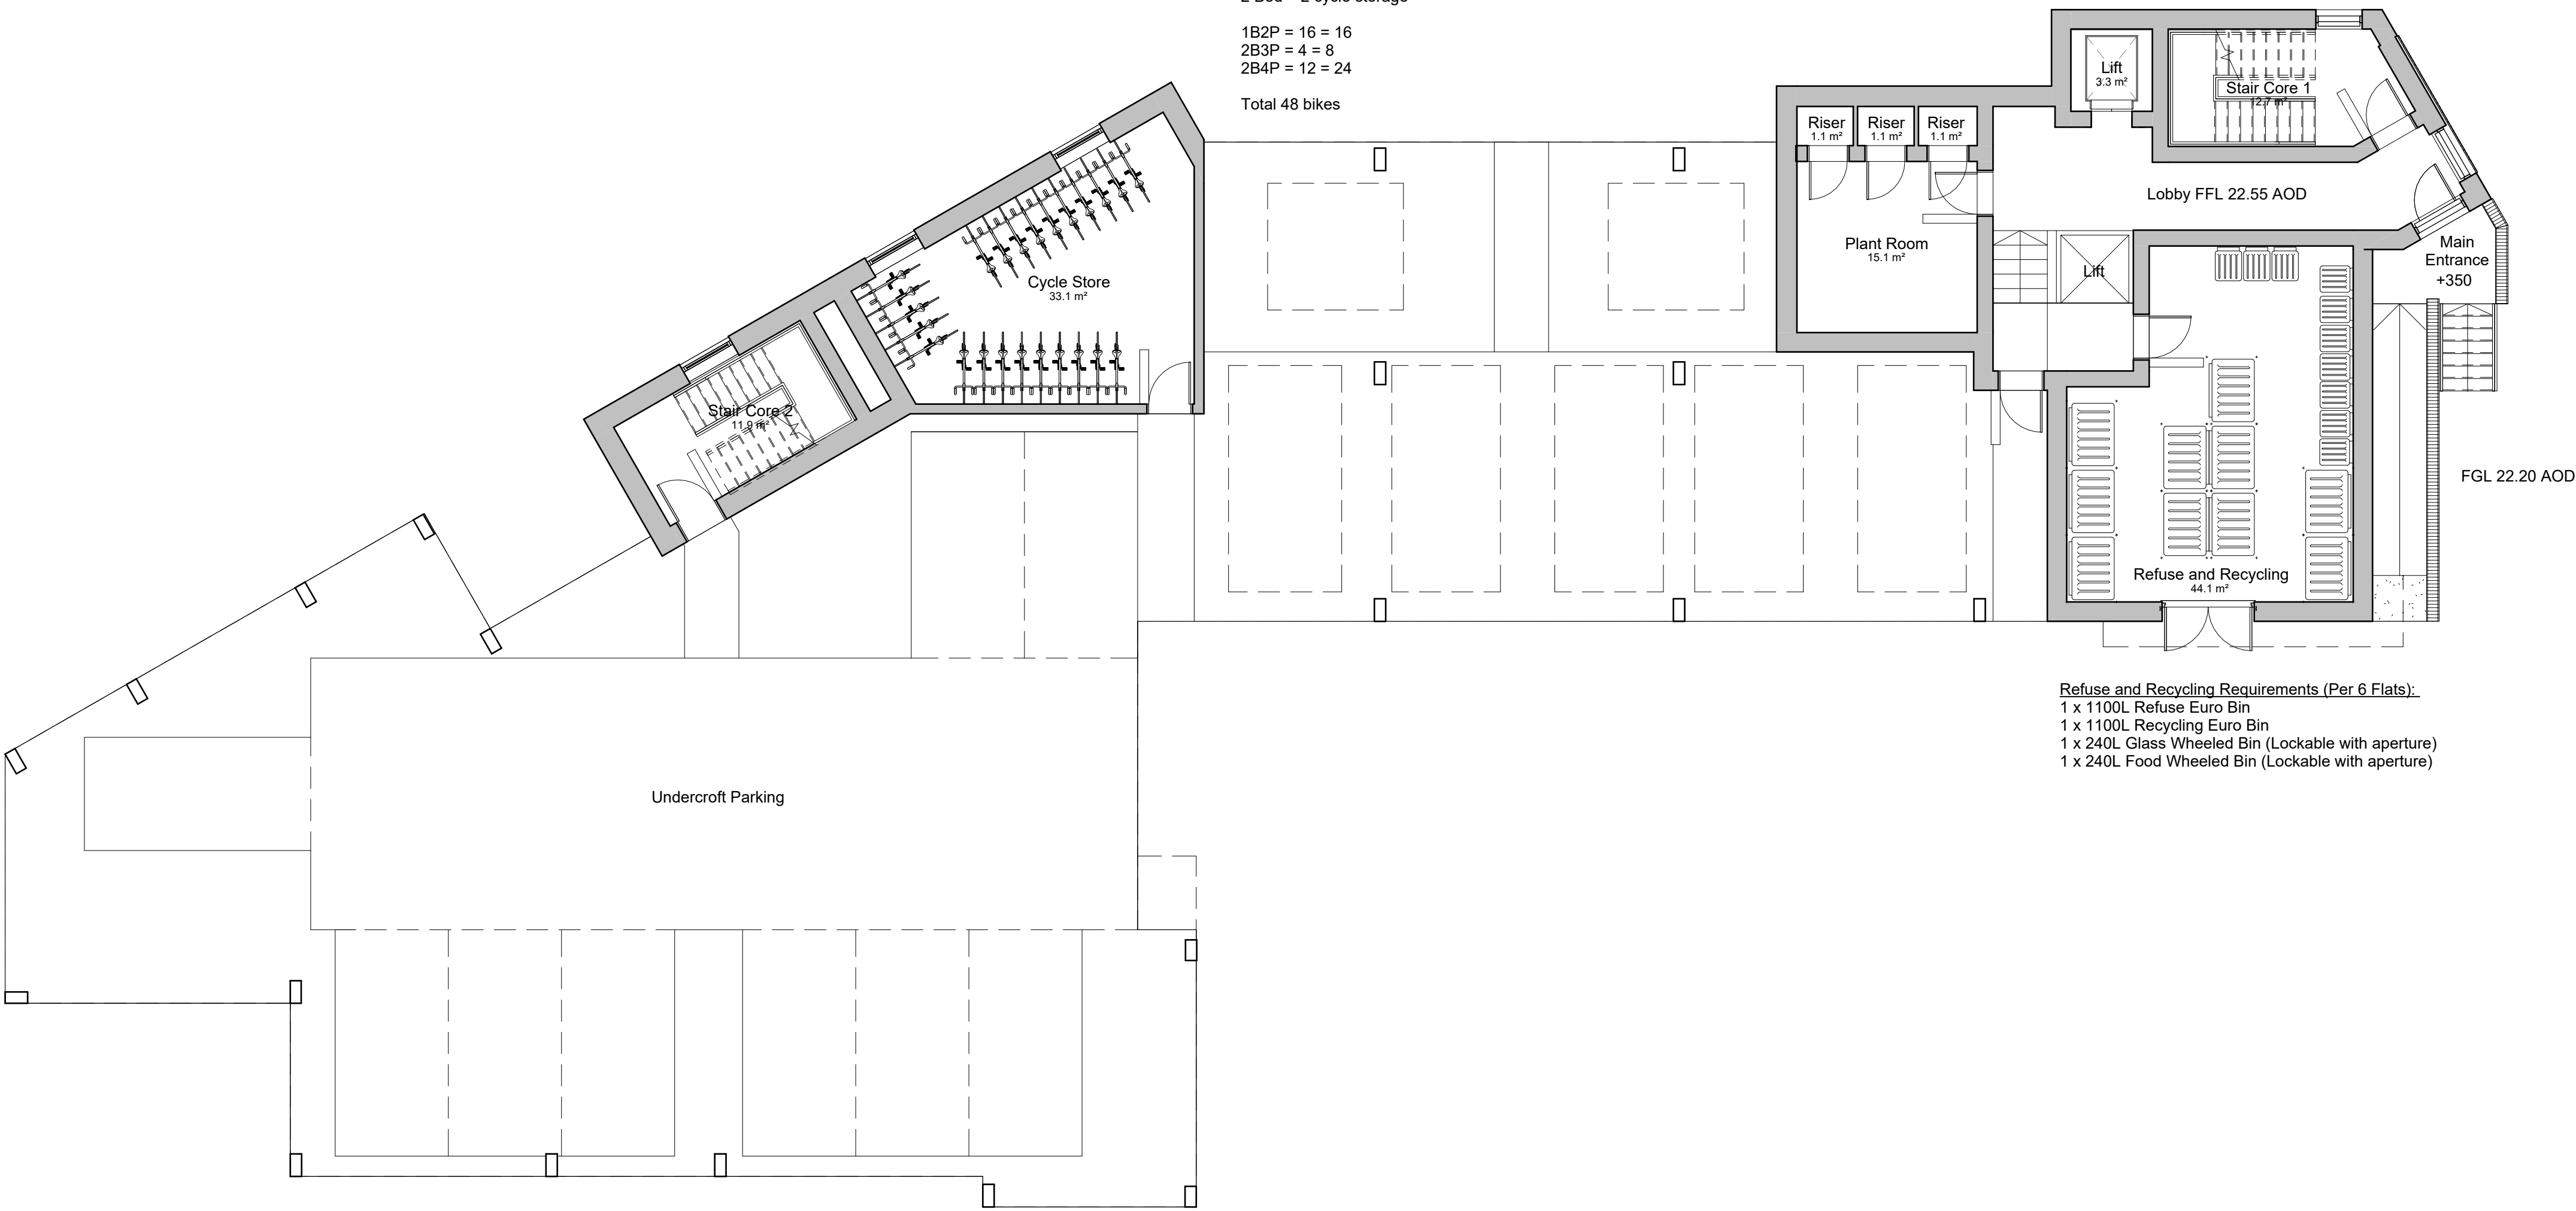

Refuse and Recycling Requirements (Per 6 Flats):
1 x 1100L Refuse Euro Bin
1 x 1100L Recycling Euro Bin
1 x 240L Glass Wheeled Bin (Lockable with aperture)
1 x 240L Food Wheeled Bin (Lockable with aperture)

SK116 1

2 SK117

1
SK117

1

1 Ground Floor Plan

1 : 100

REV A	DATE 02.06.26	REVISION Updated following clients comments.	REV:	DATE:	REVISIONS:	REV:	DATE:	REVISIONS:	STATUS	CLIENT Doswell		PROJECT Station Lane, Chandlers Ford		 architecture planning masterplanning Broadmeade House, Farnham Business Park, Weydon Lane, Farnham, Surrey, GU9 8QT. info@osparchitecture.com www.osparchitecture.com Tel: 01252 267878 ©Mark Saville Limited Company Registration No. 387805		
										SCALE 1 : 100		(A1 ORIGINAL)			DRAWING Proposed Ground Floor Plan	
										DRAWN DATE NCL 12.05.26		25047			SK110 A	

Preliminary

COPYRIGHT EXISTS ON THE DESIGNS AND INFORMATION SHOWN ON THIS DRAWING. Drawing may be scaled or cross referenced to the scale bar for planning application purposes only. Do not scale for any other purpose, use figured dimensions only. Subject to site survey and all necessary consents. All dimensions to be checked by user and any discrepancies, errors or omissions to be reported to the Architect before work commences. This drawing is to be used for planning purposes only. It is not to be used for construction purposes. It is not to be used for any other purpose. It is not to be used for any