




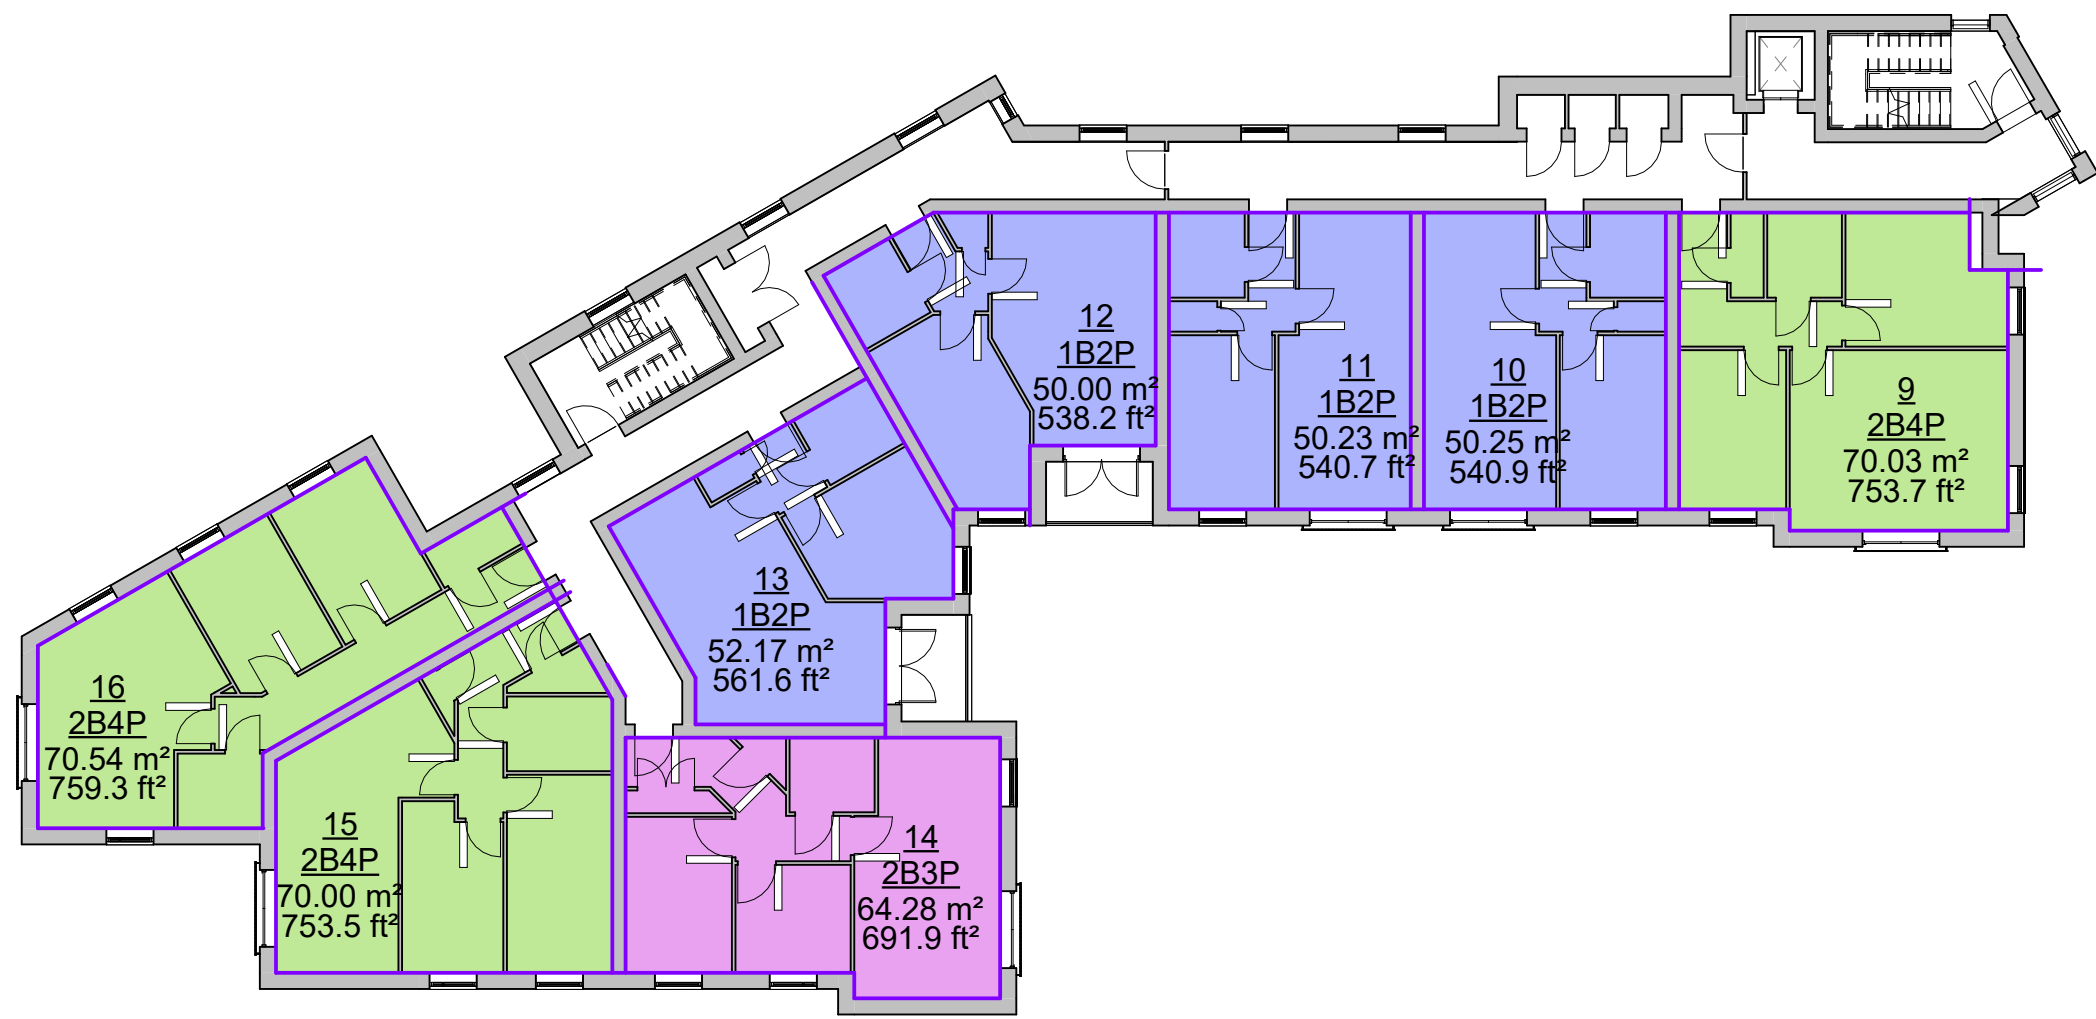


2 3 Second Floor Plan
1 : 200

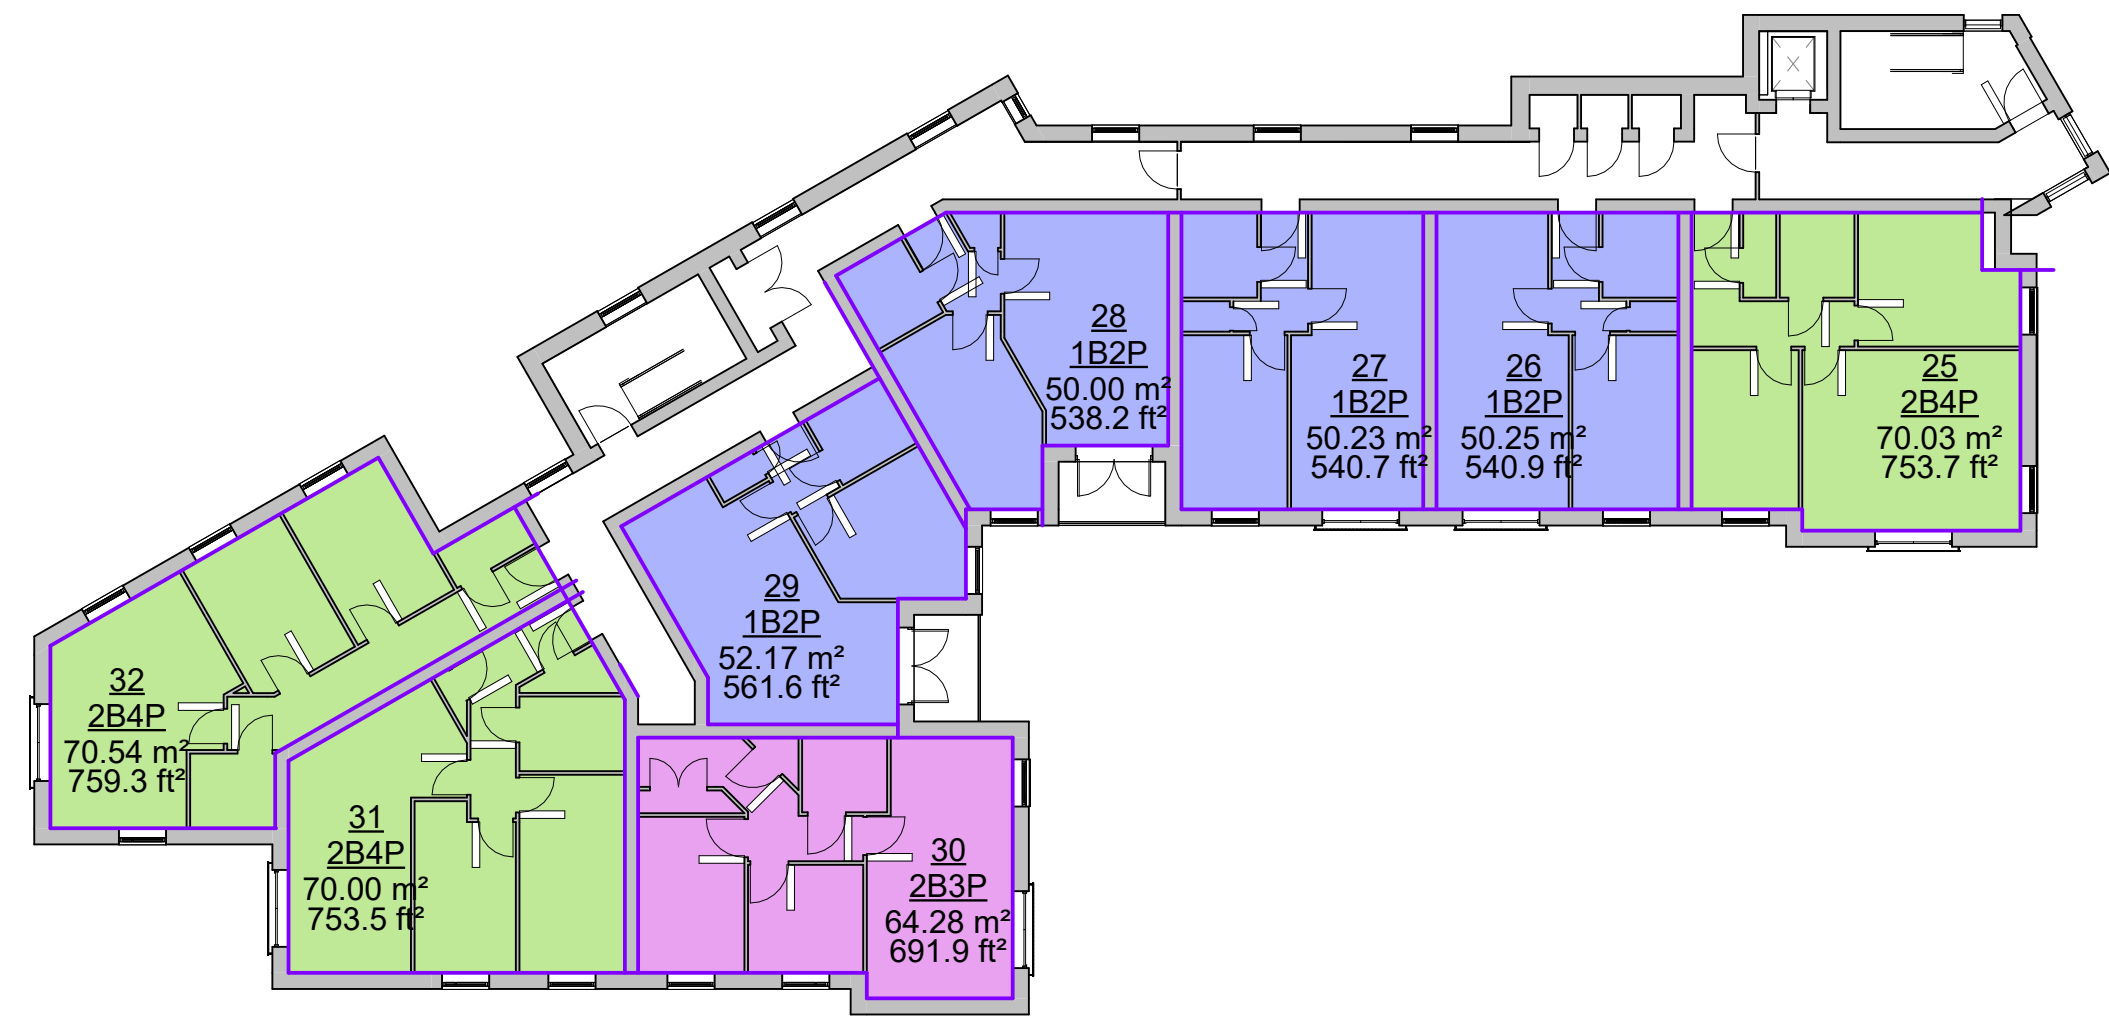

4 5 Fourth Floor
1 : 200

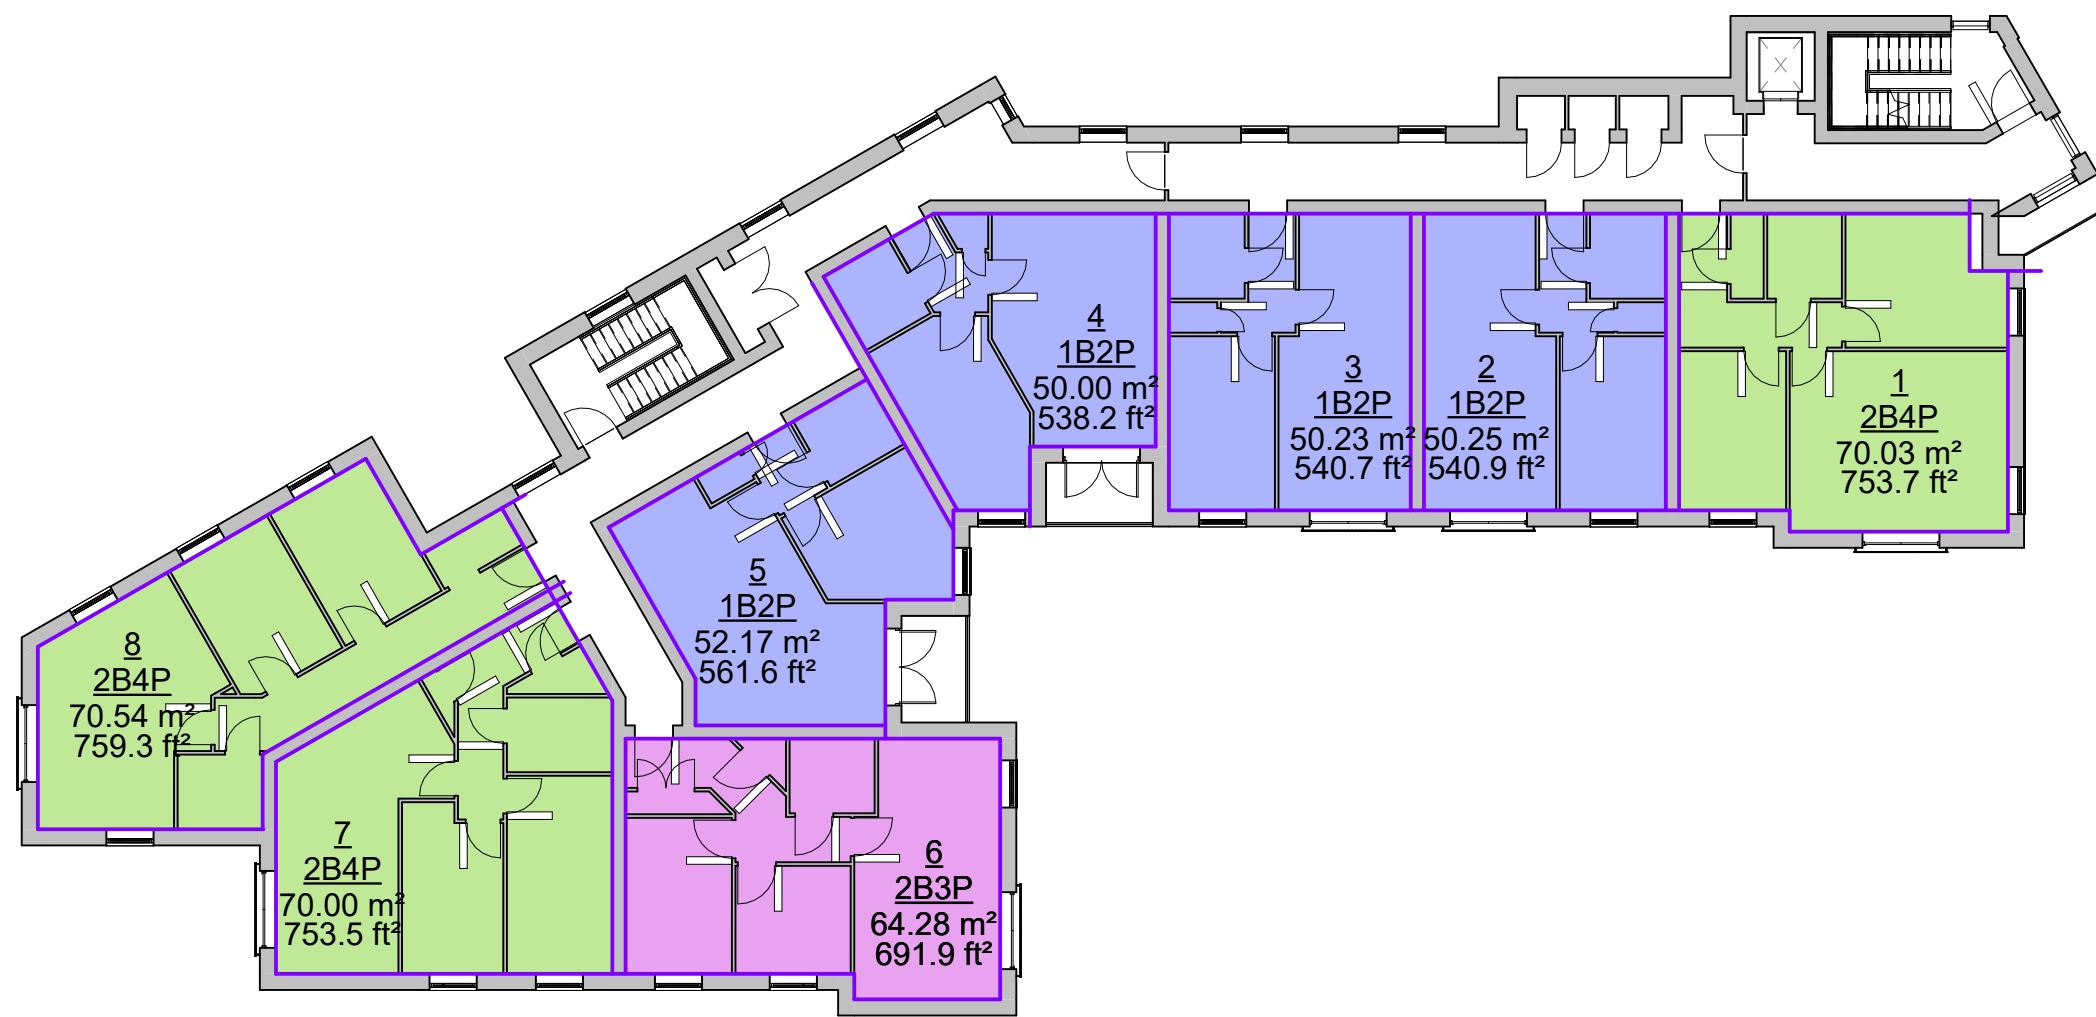

1 2 First Floor Plan
1 : 200

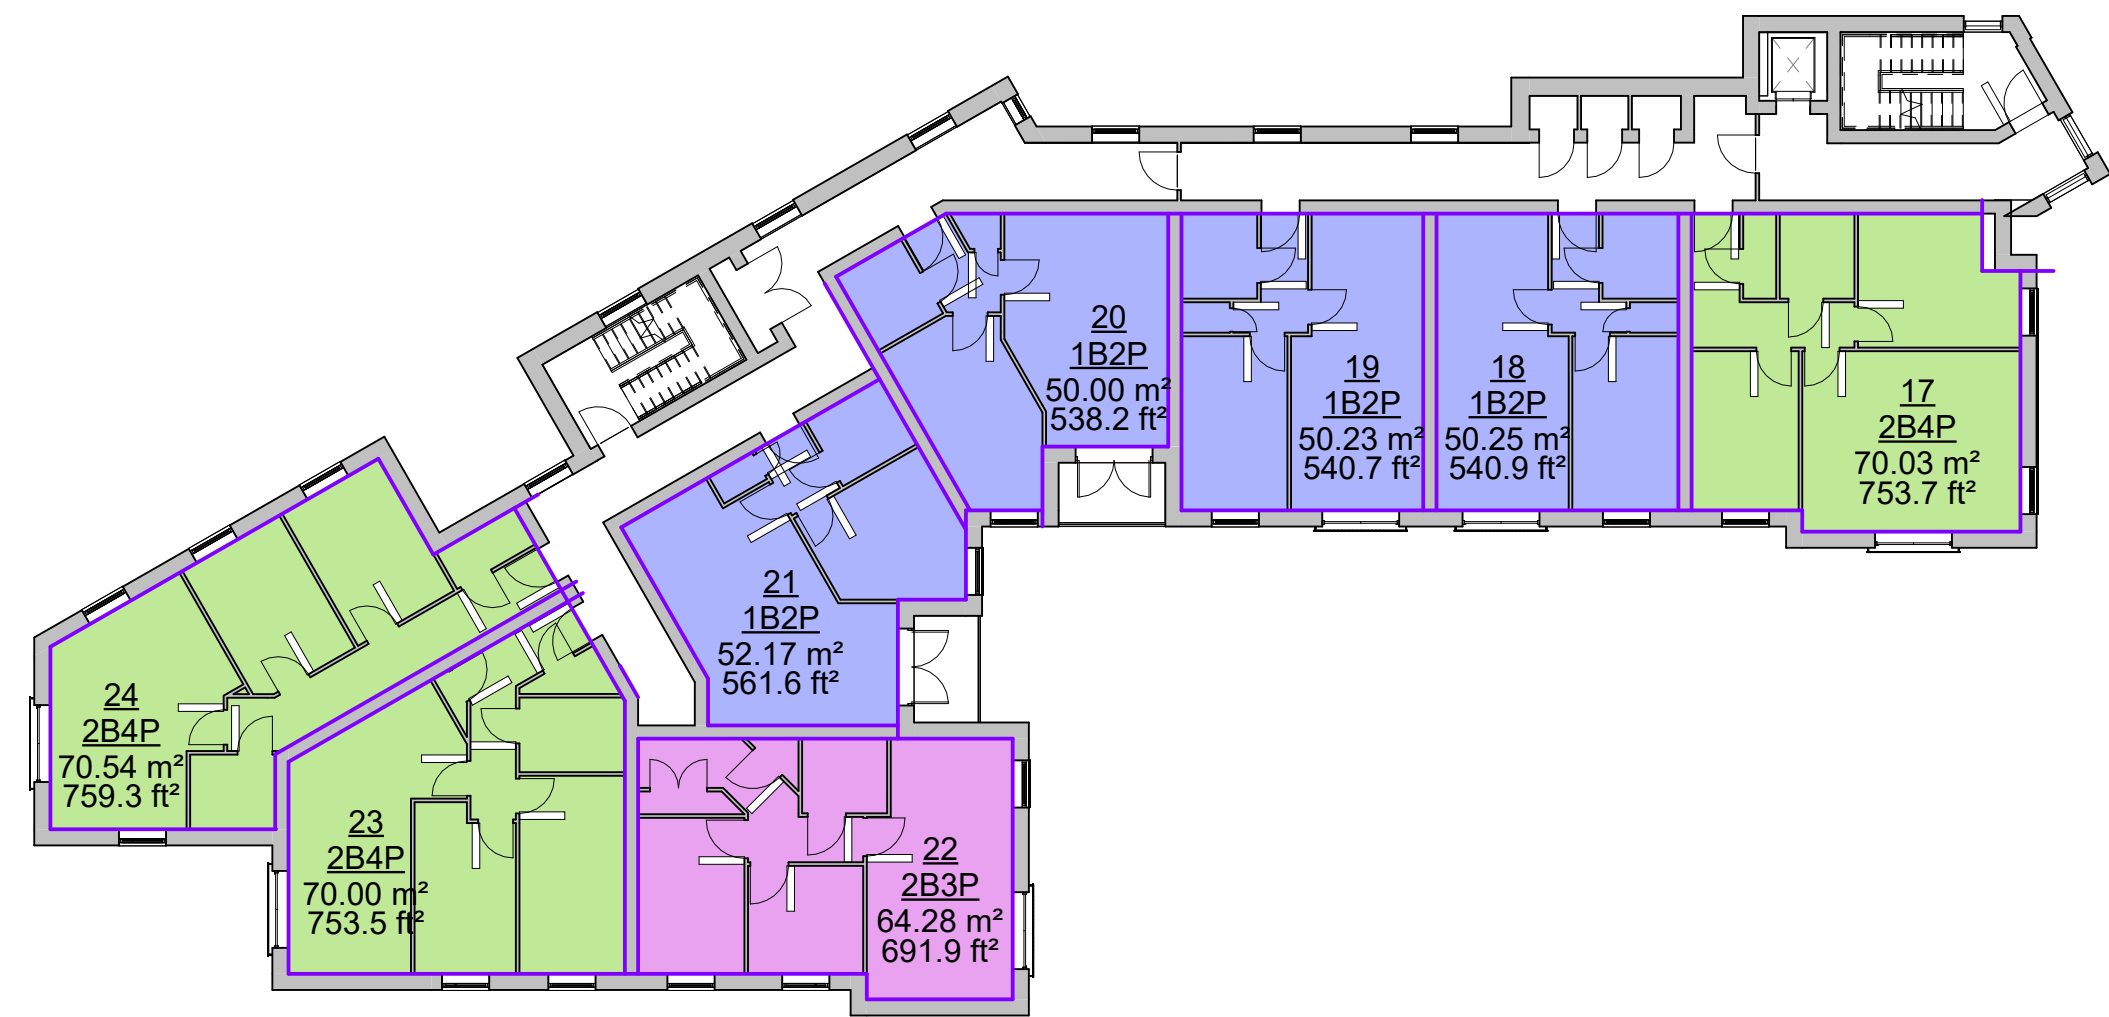

3 4 Third Floor Plan
1 : 200

Key

- 1B2P = 16
- 2B3P = 4
- 2B4P = 12
- Total = 32

REV A	DATE 02.06.26	REVISION Updated following clients comments.	REV:	DATE:	REVISIONS:	REV:	DATE:	REVISIONS:	STATUS	CLIENT Doswell		PROJECT Station Lane, Chandlers Ford		 architecture planning masterplanning Broadmeads House, Farnham Business Park, Weydon Lane, Farnham, Surrey, GU9 5QT. info@osparchitecture.com www.osparchitecture.com Tel: 01252 267878 (OSPs logo is a registered trademark of OSP)					
Preliminary									SCALE 1 : 200 (A1 ORIGINAL)		DRAWING Proposed Area Plans								
									DRAWN DATE		NCL 12.05.26		25047		SK120		A		
									COPYRIGHT EXISTS ON THE DESIGNS AND INFORMATION SHOWN ON THIS DRAWINGdrawing may be scaled or cross referenced to the scale bar for planning application purposes only. Do not scale for any other purpose, use figured dimensions only. Subject to site survey and all necessary consents. All dimensions to be checked by user and any discrepancies, errors or omissions to be reported to the Architect before work commences. This drawing is 