


2 North Elevation
1 : 100



1 West Elevation
1 : 100

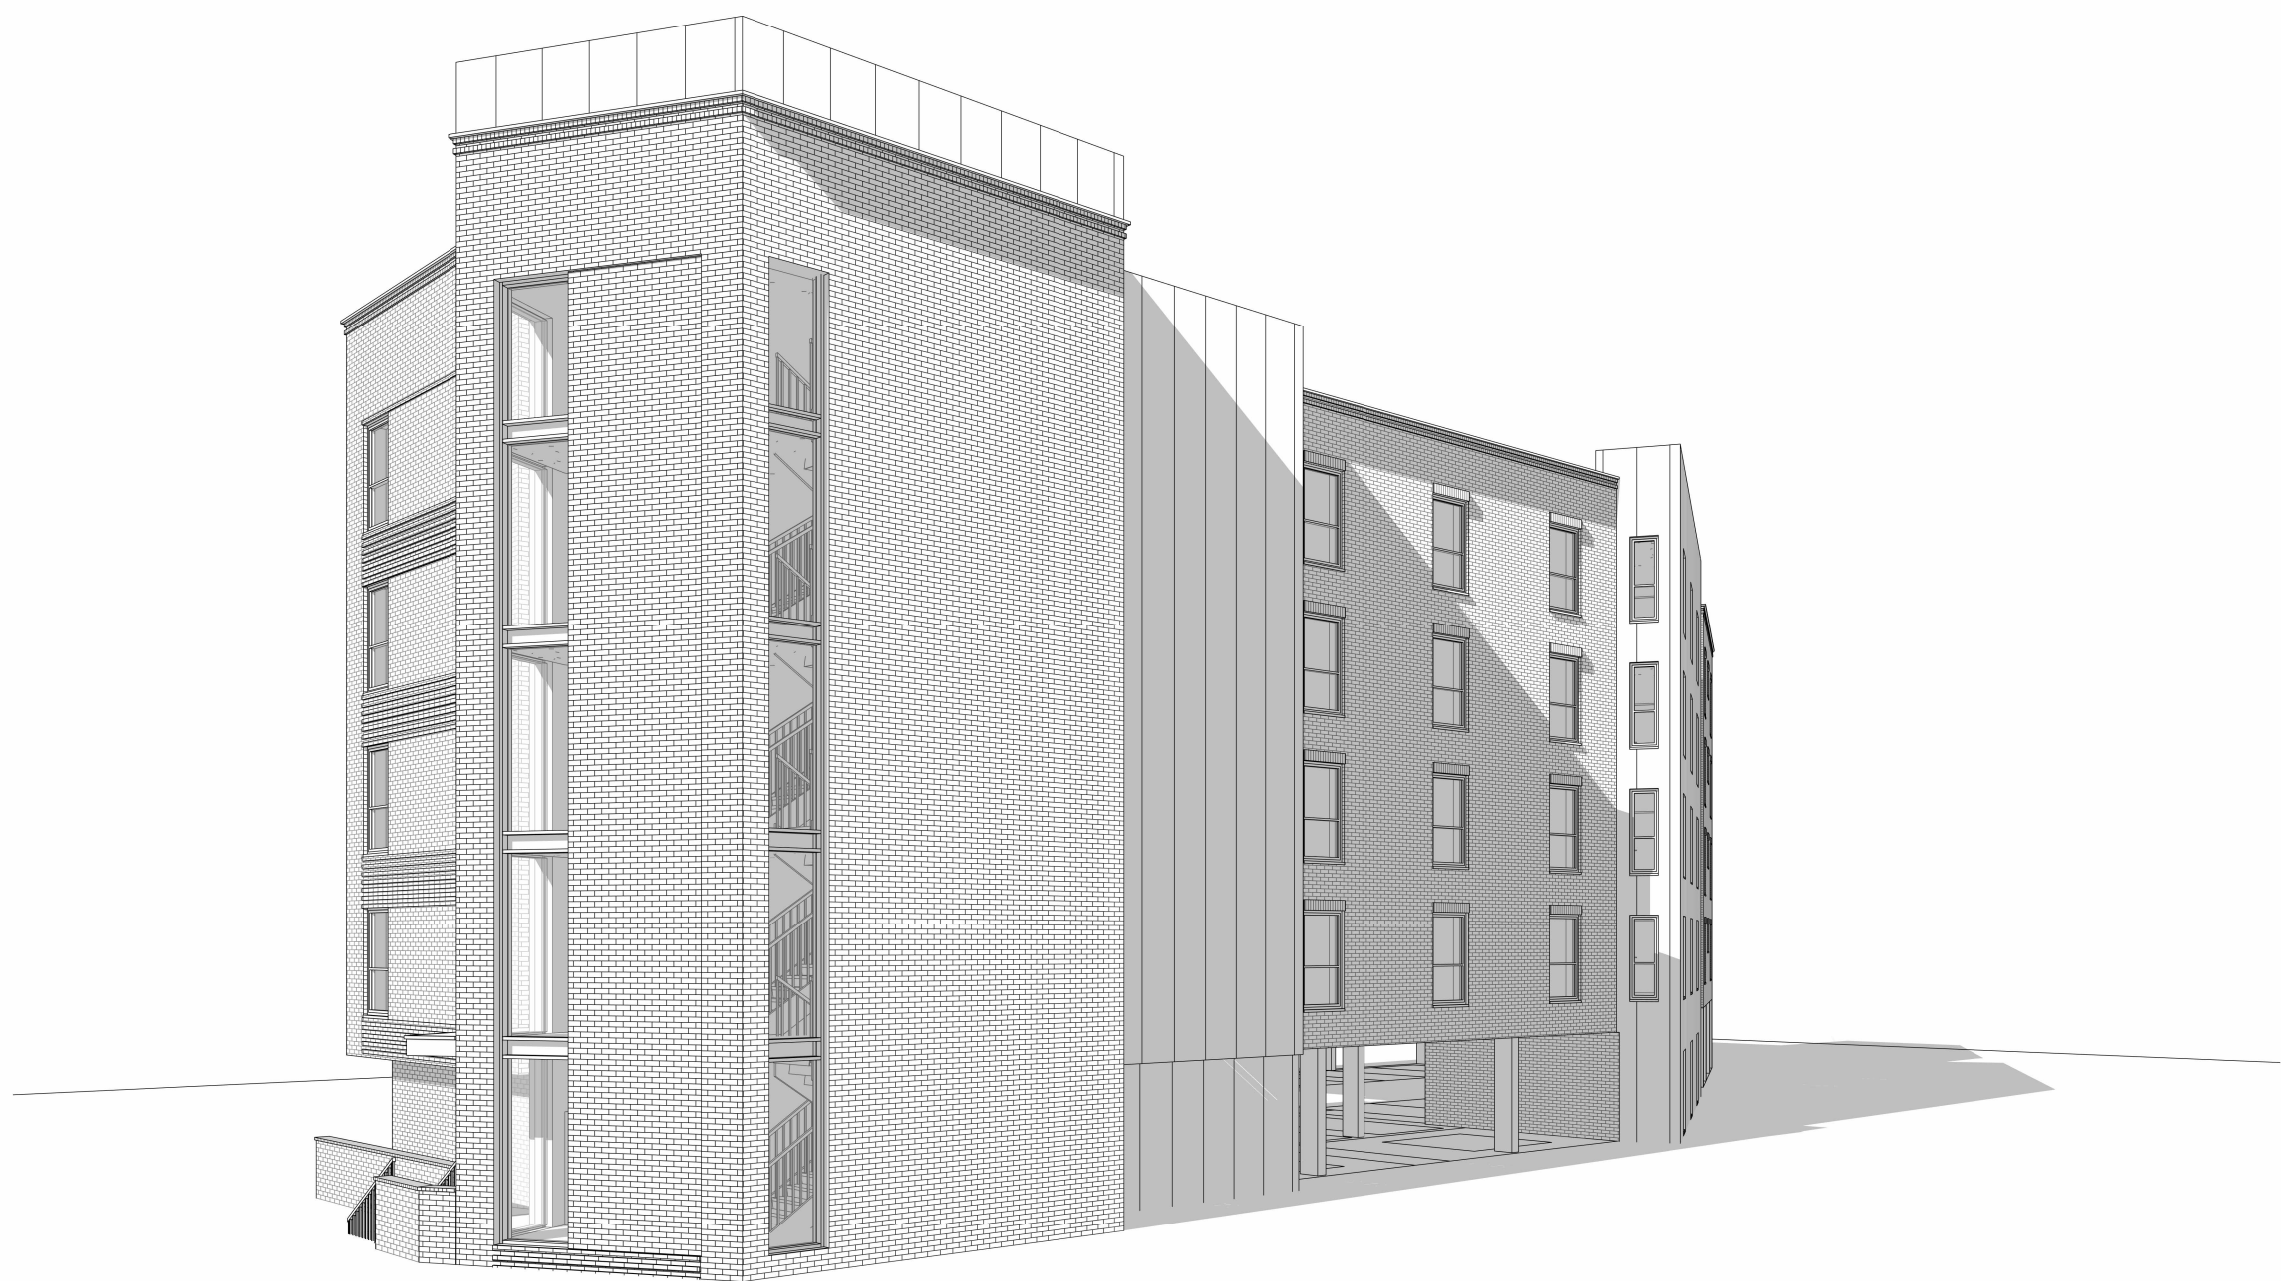

3 Perspective - Rear

REV A	DATE 02.06.26	Updated following clients comments.	REV:	DATE:	REVISIONS:	REV:	DATE:	REVISIONS:	STATUS	Preliminary				CLIENT Doswell		PROJECT Station Lane, Chandlers Ford		 architecture planning masterplanning Broadmeade House, Farnham Business Park, Weydon Lane, Farnham, Surrey, GU9 5QT. info@osparchitecture.com www.osparchitecture.com Tel: 01252 267878 © 2016 OSP Architecture Limited Company Registration No. 3878051
														SCALE 1 : 100 (A1 ORIGINAL)		DRAWING Proposed Elevations - Sheet 1		
														DRAWN DATE NCL 12.05.26	25047	SK116	A	

COPYRIGHT EXISTS ON THE DESIGNS AND INFORMATION SHOWN ON THIS DRAWINGdrawing may be scaled or cross referenced to the scale bar for planning application purposes only. Do not scale for any other purpose, use figured dimensions only. Subject to site survey and all necessary consents. All dimensions to be checked by user and any discrepancies, errors or omissions to be reported to the Architect before work commences. This drawing is to