

Key to Restriction Types Displayed

— Existing No waiting at any time

— Proposed No waiting at any time

Status: STATUS

Rev:	Date:	Description:	Chkd:

Reproduced from the Ordnance Survey mapping with the permission of Her Majesty's Stationery Office (C) Crown copyright. Unauthorised reproduction infringes Crown copyright and may lead to prosecution or civil proceedings. Licence No. 100019622 (2022)



TRANSPORTATION AND ENGINEERING
 NEIGHBOURHOOD SERVICES
 Eastleigh House,
 Upper Market Street, Eastleigh,
 Hampshire. SO50 9YN
 Telephone: (023) 8068 8000
 Email: engineers@eastleigh.gov.uk


Neighbourhood Services

Scheme:
 CHARNWOOD CRESCENT (S)

Title:
 TRO PROPOSALS

Scale @ A4: NTS Date: Drawn by: CAR Checked by:

Drawing No.: CFH 10/04a Project No.: CFH VR Am 10 Rev:

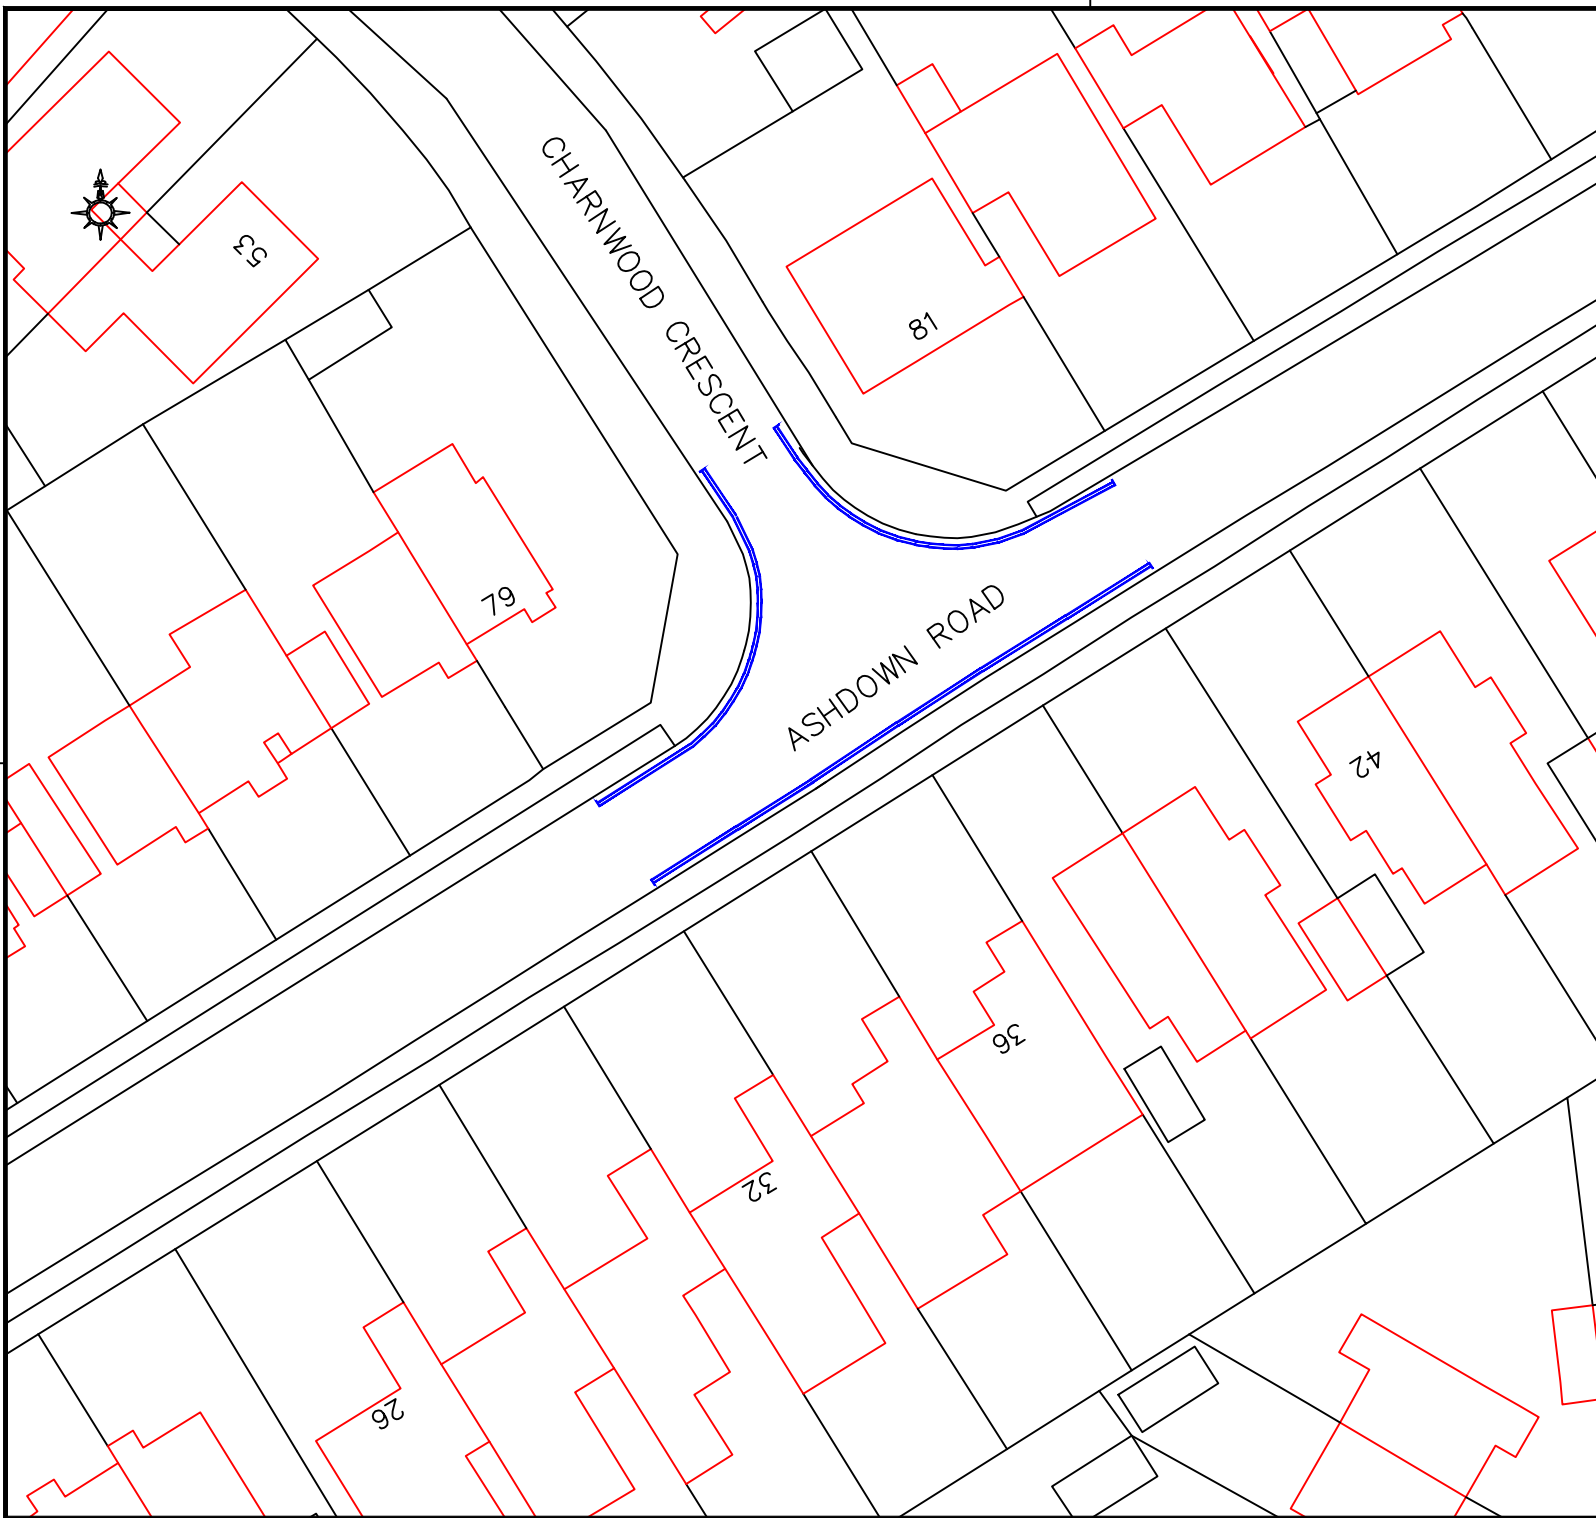

Key to Restriction Types Displayed

- Existing No waiting at any time
- Proposed No waiting at any time

Status:				STATUS			
Rev:	Date:	Description:				Chkd:	

Reproduced from the Ordnance Survey mapping with the permission of Her Majesty's Stationery Office (C) Crown copyright. Unauthorised reproduction infringes Crown copyright and may lead to prosecution or civil proceedings. Licence No. 100019622 (2022)




**TRANSPORTATION AND ENGINEERING
NEIGHBOURHOOD SERVICES**
 Eastleigh House,
 Upper Market Street, Eastleigh,
 Hampshire. SO50 9YN
 Telephone: (023) 8068 8000
 Email: engineers@eastleigh.gov.uk

**Neighbourhood
Services**

Scheme:
 CHARNWOOD CRESCENT (N)

Title:
 TRO PROPOSALS

Scale @ A4: NTS	Date:	Drawn by: CAS	Checked by:
Drawing No.: CFH 10/04b	Project No.: CFH VR Am 10	Rev:	

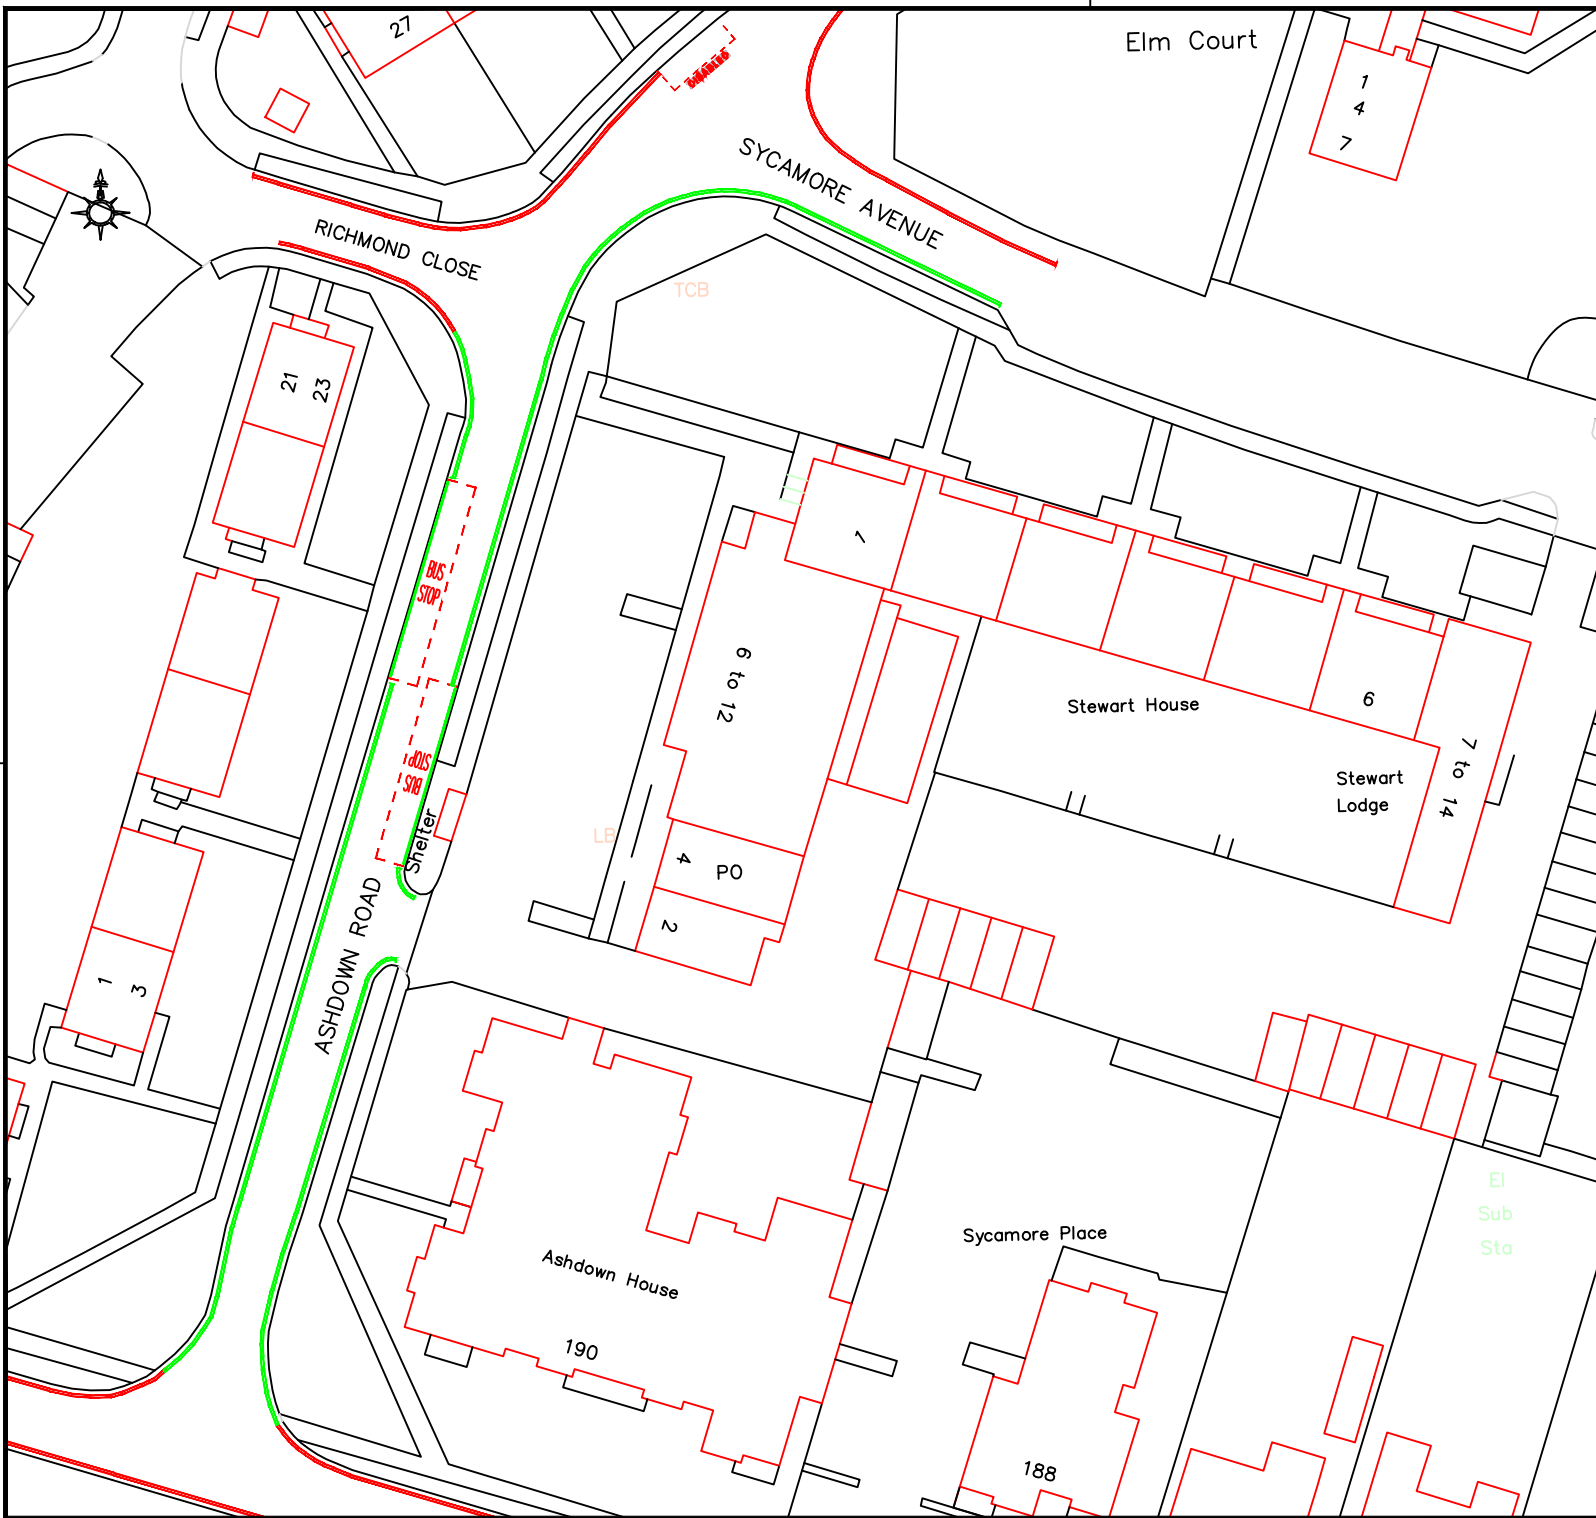

Key to Restriction Types Displayed

- Existing No waiting at any time
- Existing No waiting at any time and proposed No loading or unloading at any time

Status: STATUS

Rev:	Date:	Description:	Chkd:
------	-------	--------------	-------

Reproduced from the Ordnance Survey mapping with the permission of Her Majesty's Stationery Office (C) Crown copyright. Unauthorised reproduction infringes Crown copyright and may lead to prosecution or civil proceedings. Licence No. 100019622 (2022)



TRANSPORTATION AND ENGINEERING
 NEIGHBOURHOOD SERVICES
 Eastleigh House,
 Upper Market Street, Eastleigh,
 Hampshire. SO50 9YN
 Telephone: (023) 8068 8000
 Email: engineers@eastleigh.gov.uk

Neighbourhood Services

Scheme:
 ASHDOWN ROAD

Title:
 TRO PROPOSALS

Scale @ A4: NTS Date: Drawn by: CAR Checked by:

Drawing No.: CFH 10/04c Project No.: CFH VR Am 10 Rev:



SPRINGHILL ROAD

BODYCOATS ROAD

21

Key to Restriction Types Displayed

- Existing No waiting at any time
- Proposed No waiting at any time

Status: STATUS

Rev:	Date:	Description:	Chkd:

Reproduced from the Ordnance Survey mapping with the permission of Her Majesty's Stationery Office (© Crown copyright). Unauthorised reproduction infringes Crown copyright and may lead to prosecution or civil proceedings. License No. 100019622 (2022)



TRANSPORTATION AND ENGINEERING
NEIGHBOURHOOD SERVICES
 Eastleigh House,
 Upper Market Street, Eastleigh,
 Hampshire, SO50 9YN
 Telephone: (023) 8068 8000
 Email: engneers@eastleigh.gov.uk

Neighbourhood Services

Scheme: BODYCOATS ROAD

Title: TRO PROPOSALS

Scale @ A4: Date: Drawn by: Checked by:
NTS **CAR**

Drawing No.: CFH 10/01 Project No.: CFH VR Am 10 Rev:



HOCOMBE ROAD

27

KINGSWAY

T/C:77

25

Key to Restriction Types Displayed

- Existing No waiting at any time
- Proposed No waiting at any time

Status: STATUS

Rev:	Date:	Description:	CHKd:

Reproduced from the Ordnance Survey mapping with the permission of Her Majesty's Stationery Office (© Crown copyright). Unauthorised reproduction infringes Crown copyright and may lead to prosecution or civil proceedings. License No. 100019622 (2022)



TRANSPORTATION AND ENGINEERING
NEIGHBOURHOOD SERVICES
 Eastleigh House,
 Upper Market Street, Eastleigh,
 Hampshire. SO50 9YN
 Telephone:(023) 8068 8000
 Email:engneers@eastleigh.gov.uk

Neighbourhood Services


Scheme: KINGSWAY/HOCOMBE ROAD

Title: TRO PROPOSALS

Scale @ A4: Date: Drawn by: Checked by:

NTS **CAR**

Drawing No.: CFH 10/03 Project No.: CFH VR Am 10 Rev:

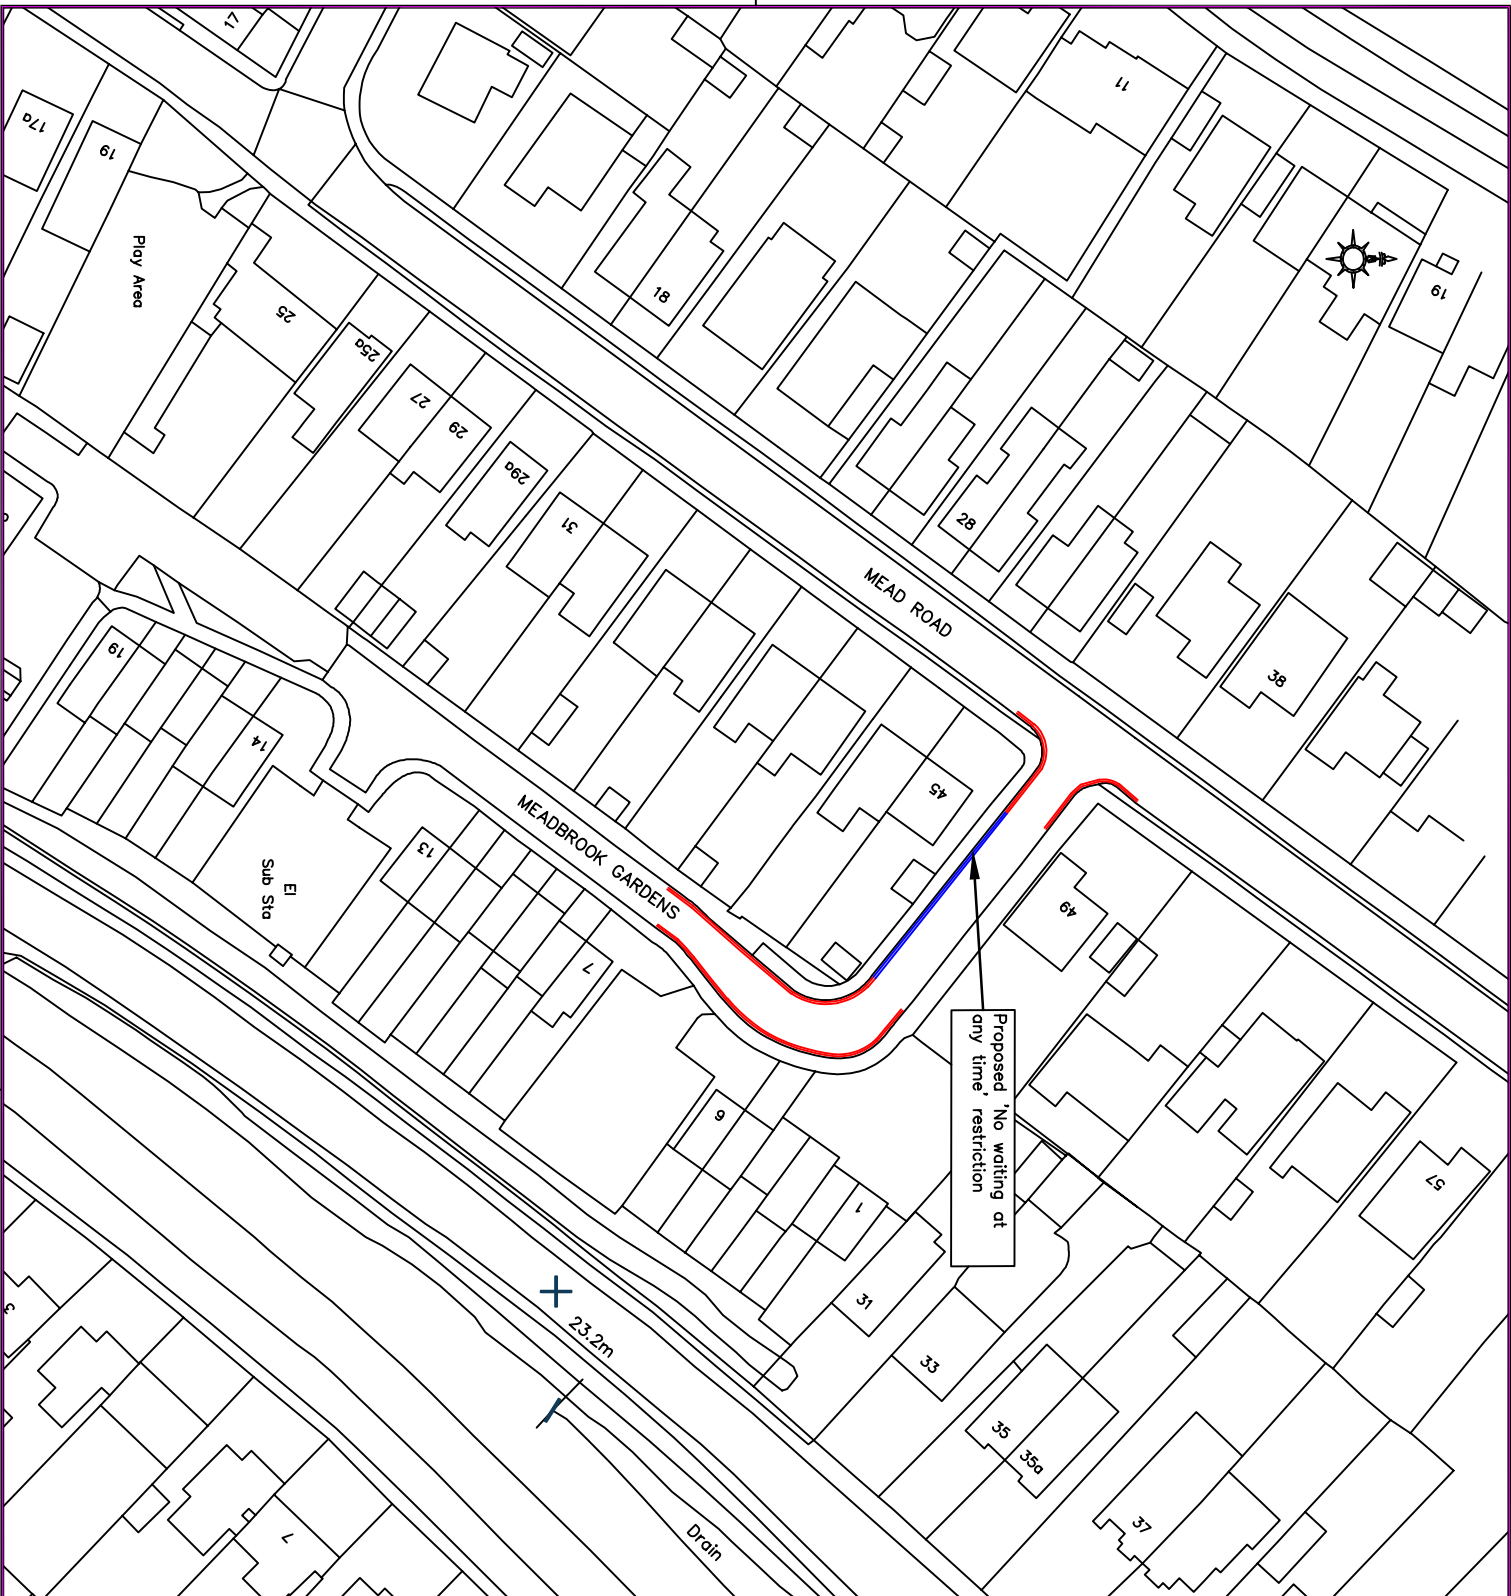

Key to Restriction Types Displayed

— Proposed 'No waiting at any time' restriction.

— Existing 'No waiting at any time' restriction.

Status: STATUS

Rev.	Date:	Description:	Chkd:

Reproduced from the Ordnance Survey mapping with the permission of Her Majesty's Stationery Office. © Crown copyright. Unauthorised reproduction infringes Crown copyright and may lead to prosecution or civil proceedings. License No. 100019622 (2021)



NEIGHBOURHOOD SERVICES
 Eastleigh House,
 Upper Market Street, Eastleigh,
 Hampshire, SO50 9YN
 Telephone: (023) 8068 8000
 Email: engineers@eastleigh.gov.uk


Neighbourhood Services

Scheme:

Title: MEADBROOK GARDENS

Scale @ A4: NTS Date: 21/11/2022 Drawn by: DP Checked by:

Drawing No.: CFH10/02 Project No.: CFH VR Am 10 Rev:

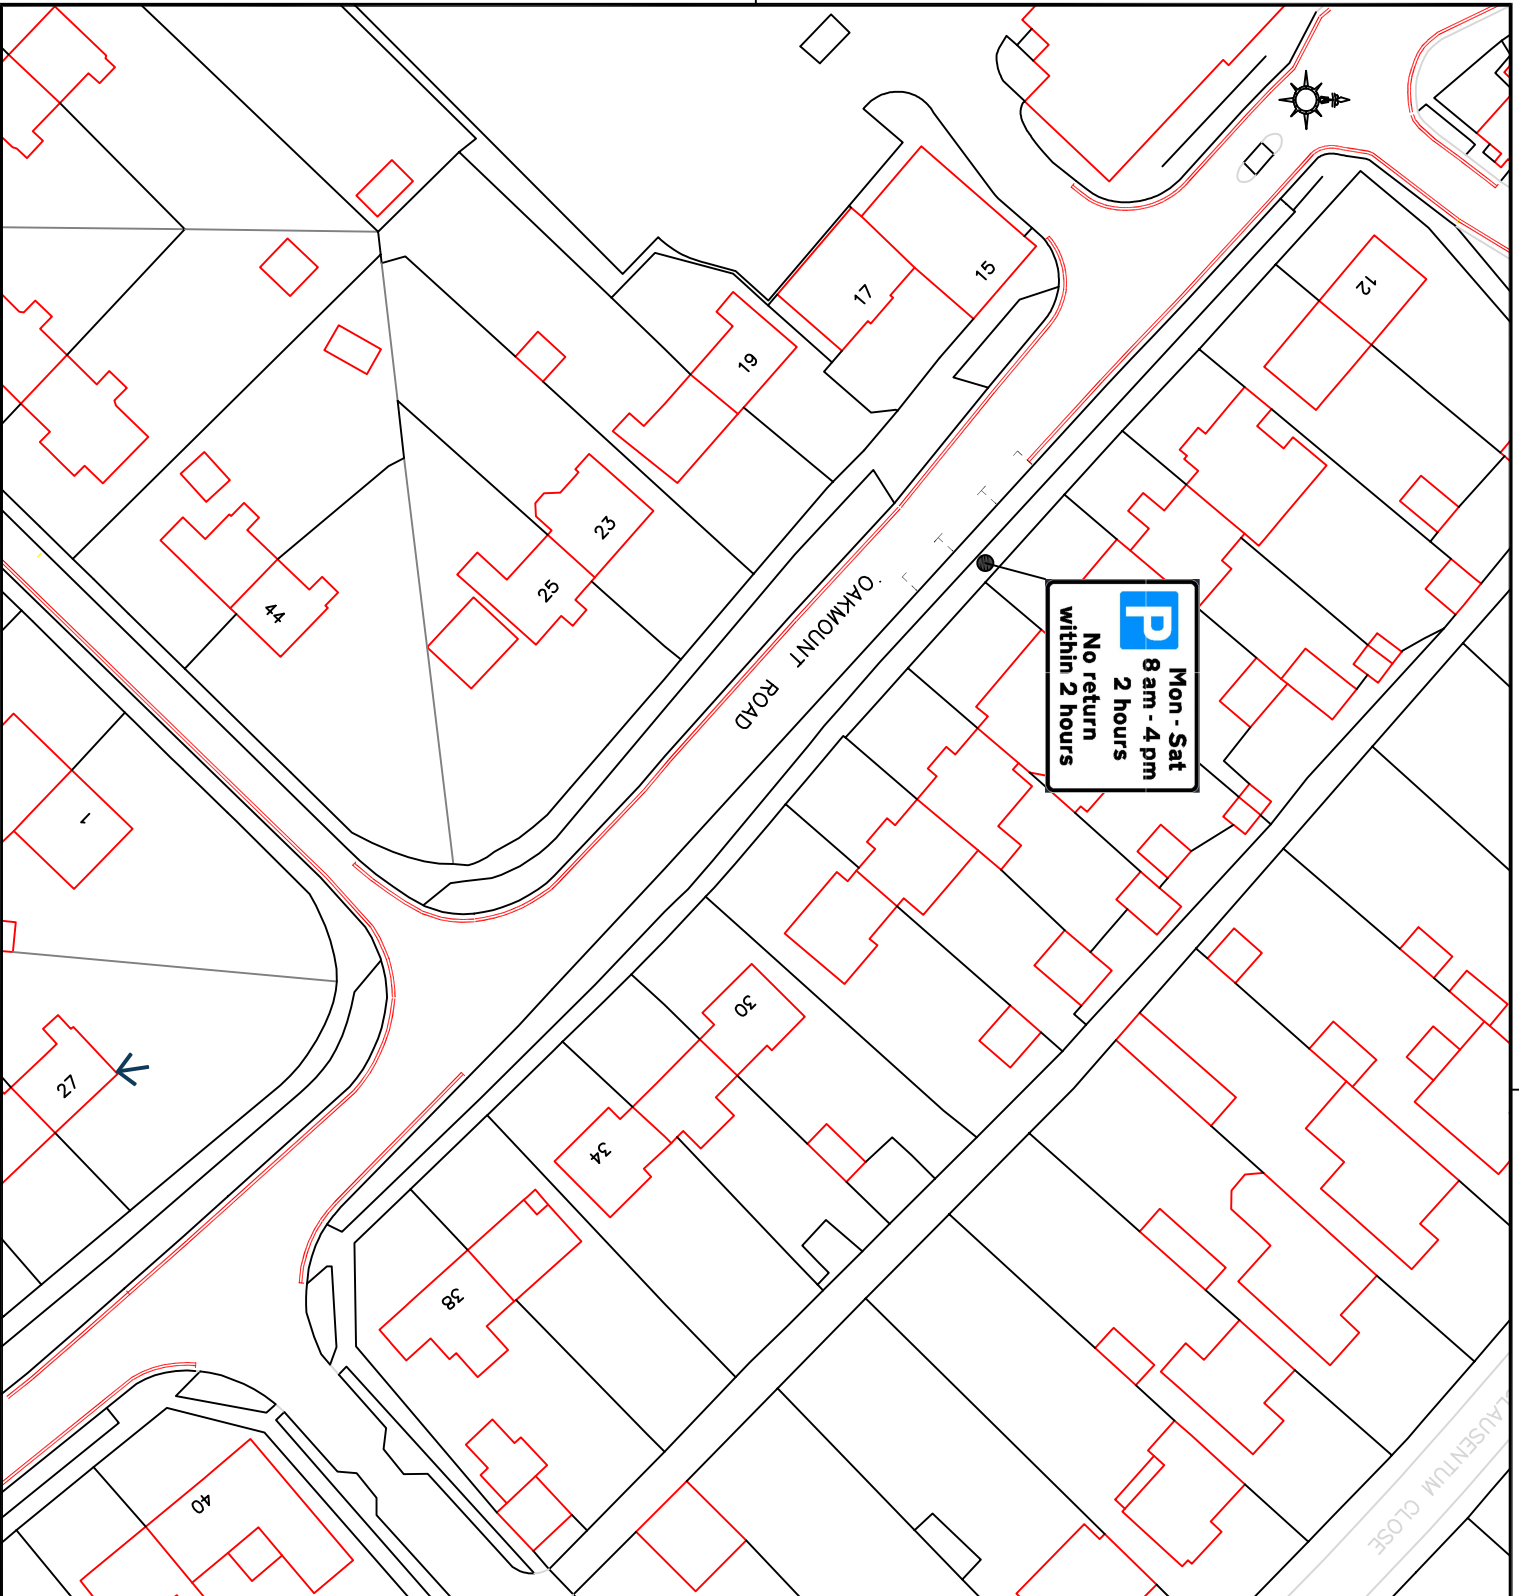

- Key to Restriction Types Displayed**
- Existing No waiting at any time
 - Proposed No waiting at any time
 - P Mon - Sat 8 am - 4 pm 2 hours No return within 2 hours Proposed Signing on L/C no. 5
 - P Proposed Parking Spaces

STATUS

Rev:	Date:	Description:	Chkd:

Reproduced from the Ordnance Survey mapping with the permission of Her Majesty's Stationery Office (© Crown copyright). Unauthorised reproduction infringes Crown copyright and may lead to prosecution or civil proceedings. License No. 100019422 (2022)



**TRANSPORTATION AND ENGINEERING
NEIGHBOURHOOD SERVICES**
Eastleigh House,
Upper Market Street, Eastleigh,
Hampshire, SO50 9YN
Telephone: (023) 8068 8000
Email: engneers@eastleigh.gov.uk

**Neighbourhood
Services**

Scheme:
Oakmount Road

Title:
TRO PROPOSALS

Scale @ A4: **NTS** Date: Drawn by: **AGP** Checked by: **.....**
Drawing No.: **CFH 10/05** Project No.: **CFH VR Am 10** Rev: