

THE BOROUGH OF EASTLEIGH (ARNOLD ROAD AREA) (RESIDENTS PARKING PLACES AND PROHIBITION AND RESTRICTION OF WAITING) (DISABLED PERSONS PARKING PLACES) (FOURTH ZONE) (CONTROLLED ZONE) (AMENDMENT NO. 10) ORDER 2017

The Council of the Borough of Eastleigh (hereinafter referred to as "the Council") pursuant to arrangements made under Section 19 of the Local Government Act 2000 with the Hampshire County Council in exercise of the powers of the said County Council under Sections 1, 2, 4, 32 and 35 of the Road Traffic Regulation Act 1984 ("the Act") and Part IV of Schedule 9 to the Act and of all other enabling powers, and after consultation with the Chief Officer of Police in accordance with Part III of Schedule 9 to the Act hereby makes the following Order:-

PART 1- GENERAL

Commencement and Citation

1. This Order shall come into operation on 1 February 2017 and may be cited as the "Borough of Eastleigh (Arnold Road Area) (Residents Parking Places and Prohibition and Restriction of Waiting) (Disabled Persons Parking Places) (Fourth Zone) (Controlled Zone) (Amendment No. 10) Order 2017.

PART II – REVOCATION OF EXISTING TRAFFIC REGULATION PROVISIONS

2. The Orders specified in the First Schedule to this Order are hereby revoked in part insofar as they affect the provisions of this Order.

PART III – PROHIBITION AND RESTRICTION OF WAITING

3. In this Order the Principal Order means The Borough of Eastleigh (Arnold Road Area) (Residents Parking Places and Prohibition and Restriction of Waiting) (Disabled Persons Parking Places) (Fourth Zone) (Controlled Zone) Order 2004.
4. The Principal Order (as amended) is hereby amended as follows:
 - a. In the First Schedule (Part A Fourth Zone) after item number 1 (relating to Arnold Road) the following shall be inserted:
 - 1a Beauworth Close
 - b. In the First Schedule (Part A Fourth Zone) after item number 7 (relating to High Street (from Chestnut Avenue to Cherbourg Road) the following shall be inserted:
 - 7b Kilmeston Close
 - c. In the First Schedule (Part A Fourth Zone) item number 9 (relating to Ovington Road) shall be revoked and replaced with:
 - 9 Ovington Gardens
 - d. In the Second Schedule (Areas on Highway Designated as Parking Places with Permits) after item number 6 (relating to Arnold Road) the following shall be inserted:
 - 6A Beauworth Close Both The central parking area between its north-western and south-eastern arm, from a point 6

			metres south-west of its south-eastern junction with Mansbridge Road in a south-western direction for a distance of 10 metres. (The area referenced 1 on plan TM01/01680/001 in the Second Schedule to this Order).
6B	Beauworth Close	Both	The central parking area between its north-western and south-eastern arm, from a point 19 metres south-west of its south-eastern junction with Mansbridge Road in a south-western direction for a distance of 10 metres. (The area referenced 2 on plan TM01/01680/001 in the Second Schedule to this Order).
6C	Beauworth Close	Both	The central parking area between its north-western and south-eastern arm, from a point 44 metres south-west of its south-eastern junction with Mansbridge Road in a south-western direction for a distance of 10 metres. (The area referenced 4 on plan TM01/01680/001 in the Second Schedule to this Order).
6D	Beauworth Close	Both	The central area between its north-western and south-eastern arm, from a point 56 metres south-west of its south-eastern junction with Mansbridge Road in a south-western direction for a distance of 10 metres. (The area referenced 5 on plan TM01/01680/001 in the Second Schedule to this Order).
6E	Beauworth Close	North-west	The north-western arm, from a point 8 metres south-west of its junction with Mansbridge Road in a south-western direction for a distance of 48 meters. (The area referenced 6 on plan TM01/01680/001 in the Second Schedule to this Order).
6F	Beauworth Close	North-west	The north-western arm, from a point 58 metres south-west of its junction with Mansbridge Road in a south-western direction for a distance of 12 meters. (The area referenced 7 on plan TM01/01680/001 in the Second Schedule to this Order).
6G	Beauworth Close	South-east	The south-eastern arm, from a point 16 metres south-west of its junction with Mansbridge Road in a south-western direction for a distance of 30 meters. (The area referenced 8 on plan TM01/01680/001 in the Second Schedule to this Order).
6H	Beauworth Close	South-east	The south-eastern arm, from a point 49 metres south-west of its junction with Mansbridge Road in a south-western direction for a distance of 24 meters. (The area referenced 9 on plan TM01/01680/001 in the Second Schedule to this Order).

e. In the Second Schedule (Areas on Highway Designated as Parking Places with Permits) before item number 32A (relating to Southampton Road) the following shall be inserted:

29a	Ovington Gardens (East) (Nos. 10-31)	Both	The central parking area between its north-western and south-eastern arm, from a point 5 metres north-east of its north-western junction with Tichborne Road in a north-eastern direction for a distance of 10 metres. (The area referenced 1 on plan TM01/01680/002 in the Second Schedule to this Order).
29b	Ovington Gardens (East) (Nos. 10-31)	Both	The central parking area between its north-western and south-eastern arm, from a point 15 metres north-east of its north-western junction with Tichborne Road in a north-eastern direction for a distance of 10 metres. (The area referenced 2 on plan TM01/01680/002 in the Second Schedule to this Order).
29c	Ovington Gardens (East) (Nos. 10-31)	Both	The central parking area between its north-western and south-eastern arm, from a point 41 metres north-east of its north-western junction with Tichborne Road in a north-eastern direction for a distance of 10 metres. (The area referenced 4 on plan TM01/01680/002 in the Second Schedule to this Order).
29d	Ovington Gardens (East) (Nos. 10-31)	Both	The central parking area between its north-western and south-eastern arm, from a point 52 metres north-east of its north-western junction with Tichborne Road in a north-eastern direction for a distance of 10 metres. (The area referenced 5 on plan TM01/01680/002 in the Second Schedule to this Order).
29e	Ovington Gardens (East) (Nos. 10-31)	North-west	The north-western arm, from a point 2 metres north-east of its junction with Tichborne Road in a north-eastern direction for a distance of 18 metres. (The area referenced 6 on plan TM01/01680/002 in the Second Schedule to this Order).
29f	Ovington Gardens (East) (Nos. 10-31)	North-west	The north-western arm, from a point 20 metres north-east of its junction with Tichborne Road in a north-eastern direction for a distance of 24 metres. (The area referenced 7 on plan TM01/01680/002 in the Second Schedule to this Order).
29g	Ovington Gardens (East) (Nos. 10-31)	North-west	The north-western arm, from a point 46 metres north-east of its junction with Tichborne Road in a north-eastern direction for a distance of 25 metres. (The area referenced 8 on plan TM01/01680/002 in the Second Schedule to this Order).
29h	Ovington Gardens (East) (Nos. 10-31)	South-east	The south-eastern arm, from a point 2 metres north-east of its junction with Tichborne Road in a north-eastern direction for a distance of 18 metres. (The area referenced 9 on plan TM01/01680/002

29i	Ovington Gardens (East) (Nos. 10-31)	South-east	in the Second Schedule to this Order). The south-eastern arm, from a point 20 metres north-east of its junction with Tichborne Road in a north-eastern direction for a distance of 24 metres. (The area referenced 10 on plan TM01/01680/002 in the Second Schedule to this Order).
29j	Ovington Gardens (East) (Nos. 10-31)	South-east	The south-eastern arm, from a point 45 metres north-east of its junction with Tichborne Road in a north-eastern direction for a distance of 24 metres. (The area referenced 11 on plan TM01/01680/002 in the Second Schedule to this Order).

- f. In the Second Schedule (Areas on Highway Designated as Parking Places with Permits) of *'The Borough of Eastleigh (Arnold Road Area) (Residents Parking Places and Prohibition and Restriction of Waiting) (Disabled Persons Parking Placed) (Forth Zone) (Controlled Zone) (Amendment No. 8) Order 2013'*, item numbers 26 and 26A (relating to Mansbridge Road) shall be revoked
- g. In the Second Schedule (Areas on Highway Designated as Parking Places with Permits) item numbers 29, 30, 31 and 32 (relating to Ovington Road) shall be revoked.
- h. In the Third Schedule (No Waiting at any Time) before item number 4B (relating to Cherbourg Road) the following shall be inserted:

4Aa	Beauworth Close	South-east	The central parking area, from its south-eastern junction with Mansbridge Road in a south-western direction for a distance of 6 metres.
4Ab	Beauworth Close	North-west	The central parking area, from its north-western junction with Mansbridge Road in a southern-western direction for a distance of 3 metres.
4Ac	Beauworth Close	Both	The central parking area, from a point 16 metres south-west of its south-eastern junction with Mansbridge Road in a south-western direction for a distance of 3 metres. (Between the central parking areas referenced 1 and 2 on plan TM01/01680/001 in the Second Schedule to this Order).
4Ad	Beauworth Close	Both	The central parking area, from a point 28 metres south-west of its south-eastern junction with Mansbridge Road in a south-western direction for a distance of 2 metres. (Between the central parking areas referenced 2 and 3 on plan TM01/01680/001 in the Second Schedule to this Order).
4Ae	Beauworth Close	Both	The central parking area, from a point 41 metres south-west of its south-eastern junction with Mansbridge Road in a south-western direction for a distance of 2 metres. (Between the central parking areas referenced 3 and 4 on plan

			TM01/01680/001 in the Second Schedule to this Order).
4Af	Beauworth Close	Both	The central parking area, from a point 54 metres south-west of its south-eastern junction with Mansbridge Road in a south-western direction for a distance of 2 metres. (Between the central parking areas referenced 4 and 5 on plan TM01/01680/001 in the Second Schedule to this Order).
4Ag	Beauworth Close	Both	The central parking area, from a point 66 metres south-west of its south-eastern junction with Mansbridge Road in a south-western direction for a distance of 4 metres.
4Ah	Beauworth Close	North-west	The north-western arm, from its junction with Mansbridge Road in a south-western direction for a distance of 8 metres.
4Ai	Beauworth Close	North-west	The north-western arm, from a point 56 metres south-west of its junction with Mansbridge Road in a southern direction for a distance of 2 metres. (Between the central parking areas referenced 6 and 7 on plan TM01/01680/001 in the Second Schedule to this Order).
4Aj	Beauworth Close	Both	The south-western end of the central parking area, between its north-western arm and south-eastern arm, for its entire length.
4Ak	Beauworth Close	South-east	The south-eastern arm, from its junction with Mansbridge Road in a south-western direction for a distance of 16 metres.
4Al	Beauworth Close	South-east	The south-eastern arm, from a point 46 metres south-west of its junction with Mansbridge Road in a south-western direction for a distance of 2 metres. (Between the central parking areas referenced 8 and 9 on plan TM01/01680/001 in the Second Schedule to this Order).

- i. In the Third Schedule (No Waiting at any Time) of *The Borough of Eastleigh (Arnold Road Area) (Residents Parking Places and Prohibition and Restriction of Waiting) (Disabled Persons Parking Places) (Fourth Zone) (Controlled Zone) (Amendment No. 2) Order 2006*, item number 25 (relating to Mansbridge Road) shall be revoked and replaced with:

25	Mansbridge Road	North-east	From a point 54 metres north-west of its junction with Arnold Road in a north-western direction for a distance of 34 metres.
----	-----------------	------------	--

- j. In the Third Schedule (No Waiting at any Time) item numbers 26 and 27 (relating to Mansbridge Road) shall be revoked and replaced with:

26	Mansbridge Road	North-east	From its junction with Arnold Road in a north-western direction for a distance of 15 metres.
27	Mansbridge Road	South-	From its junction with Arnold Road for its entire

west length.

k. In the Third Schedule (No Waiting at any Time) after item number 27 (relating to Mansbridge Road) the following shall be inserted:

28a	Ovington Gardens (East) (Nos. 10-31)	Both	The central parking area, from its south-eastern junction with Tichborne Road in a north-eastern direction for a distance of 5 metres.
28b	Ovington Gardens (East) (Nos. 10-31)	Both	The central parking area, from a point 15 metres north-east of its south-eastern junction with Tichborne Road in a north-eastern direction for a distance of 2 metres. (Between the central parking areas referenced 1 and 2 on plan TM01/01680/002 in the Second Schedule to this Order).
28c	Ovington Gardens (East) (Nos. 10-31)	Both	The central parking area, from a point 27 metres north-east of its south-eastern junction with Tichborne Road in a north-eastern direction for a distance of 2 metres. (Between the central parking areas referenced 2 and 3 on plan TM01/01680/002 in the Second Schedule to this Order).
28d	Ovington Gardens (East) (Nos. 10-31)	Both	The central parking area, from a point 38 metres north-east of its south-eastern junction with Tichborne Road in a north-eastern direction for a distance of 2 metres. (Between the central parking areas referenced 3 and 4 on plan TM01/01680/002 in the Second Schedule to this Order).
28e	Ovington Gardens (East) (Nos. 10-31)	Both	The central parking area, from a point 50 metres north-east of its south-eastern junction with Tichborne Road in a north-eastern direction for a distance of 2 metres. (Between the central parking areas referenced 4 and 5 on plan TM01/01680/002 in the Second Schedule to this Order).
28f	Ovington Gardens (East) (Nos. 10-31)	Both	The central parking area, from a point 62 metres north-east of its south-eastern junction with Tichborne Road in a north-eastern direction for a distance of 4 metres.
28g	Ovington Gardens (East) (Nos. 10-31)	North-west	The north-western arm, from a point 20 metres north-east of its junction with Tichborne Road in a north-eastern direction for a distance of 1 metres. (Between the central parking areas referenced 6 and 7 on plan TM01/01680/002 in the Second Schedule to this Order).
28h	Ovington Gardens (East) (Nos. 10-31)	North-west	The north-western arm, from a point 45 metres north-east of its junction with Tichborne Road in a north-eastern direction for a distance of 1 metres. (Between the central parking areas referenced 7 and 8 on plan TM01/01680/002 in the Second


- Schedule to this Order).
- 28i Ovington Gardens (East) (Nos. 10-31) South-east The south-western arm, from a point 20 metres north-east of its junction with Tichborne Road in a north-eastern direction for a distance of 1 metre. (Between the central parking areas referenced 9 and 10 on plan TM01/01680/002 in the Second Schedule to this Order).
- 28j Ovington Gardens (East) (Nos. 10-31) South-east The south-eastern arm, from a point 45 metres north-east of its junction with Tichborne Road in a north-eastern direction for a distance of 1 metres. (Between the central parking areas referenced 10 and 11 on plan TM01/01680/002 in the Second Schedule to this Order).
- 28k Ovington Gardens (East) (Nos. 10-31) Both The north-eastern end of the central parking area, between its north-western arm and south-eastern arm for its entire length.
- l. In the Third Schedule (No waiting at any time) item numbers 28, 29, 30 and 31 (relating to Ovington Road) shall be revoked.
- m. In the Fourth Schedule (No Waiting 8.00am-8.00pm Monday to Saturday) item number 3 (relating to Ovington Road) shall be revoked.
- n. In the Fifth Schedule ((Waiting Limited to Two Hours Maximum Stay (Return Prohibited Within Two Hours) 8.00am – 8.00pm Monday to Saturday Exemption for Permit Holders-Carers Permit Three Hours)) after item number 6 (relating to Arnold Road) the following shall be inserted:
- 6a Beauworth Close Both The central parking area between its south-eastern and north-western arm, from a point 31 metres south-west of its south-eastern junction with Mansbridge Road in a south-western direction for a distance of 11 metres. (The area referenced 3 on plan TM01/01680/001 in the Second Schedule to this Order).
- o. In the Fifth Schedule ((Waiting Limited to Two Hours Maximum Stay (Return Prohibited Within Two Hours) 8.00am – 8.00pm Monday to Saturday Exemption for Permit Holders-Carers Permit Three Hours))after item number 14 (relating to Mansbridge Road) the following shall be inserted:
- 14A Ovington Gardens (East) (Nos. 10-31) Both The central parking area, from a point 30 metres north-east of its north-western junction with Tichborne Road in a north-eastern direction for a distance of 9 metres. (The area referenced 3 on plan TM01/01680/002 in the Second Schedule to this Order).
- p. In the Fifth Schedule ((Waiting Limited to Two Hours Maximum Stay (Return Prohibited Within Two Hours) 8.00am – 8.00pm Monday to Saturday Exemption for Permit Holders-Carers Permit Three Hours)) item number 15 (relating to Ovington Road) shall be revoked.

- q. In the Seventh Schedule (Areas On Highway Designated As Disabled Persons Parking Places) of *The Borough of Eastleigh (Arnold Road Area) (Residents Parking Places and Prohibition and Restriction of Waiting) (Disabled Persons Parking Placed) (Forth Zone) (Controlled Zone) (Amendment No. 8) Order 2013*, item number 3B relating to Mansbridge Road shall be revoked.
- r. In the Seventh Schedule (Areas On Highway Designated As Disabled Persons Parking Places) item number 6 relating to Mansbridge Road shall be revoked.


FIRST SCHEDULE

1. The Borough of Eastleigh (Arnold Road Area) (Residents Parking Places and Prohibition and Restriction of Waiting) (Disabled Persons Parking Places) (Fourth Zone) (Controlled Zone) Order 2004.
2. The Borough of Eastleigh (Arnold Road Area) (Residents Parking Places and Prohibition and Restriction of Waiting) (Disabled Persons Parking Places) (Fourth Zone) (Controlled Zone) (Amendment No. 2) Order 2006.
3. The Borough of Eastleigh (Arnold Road Area) (Residents Parking Places and Prohibition and Restriction of Waiting) (Disabled Persons Parking Places) (Fourth Zone) (Controlled Zone) (Amendment No. 8) Order 2013.

SECOND SCHEDULE

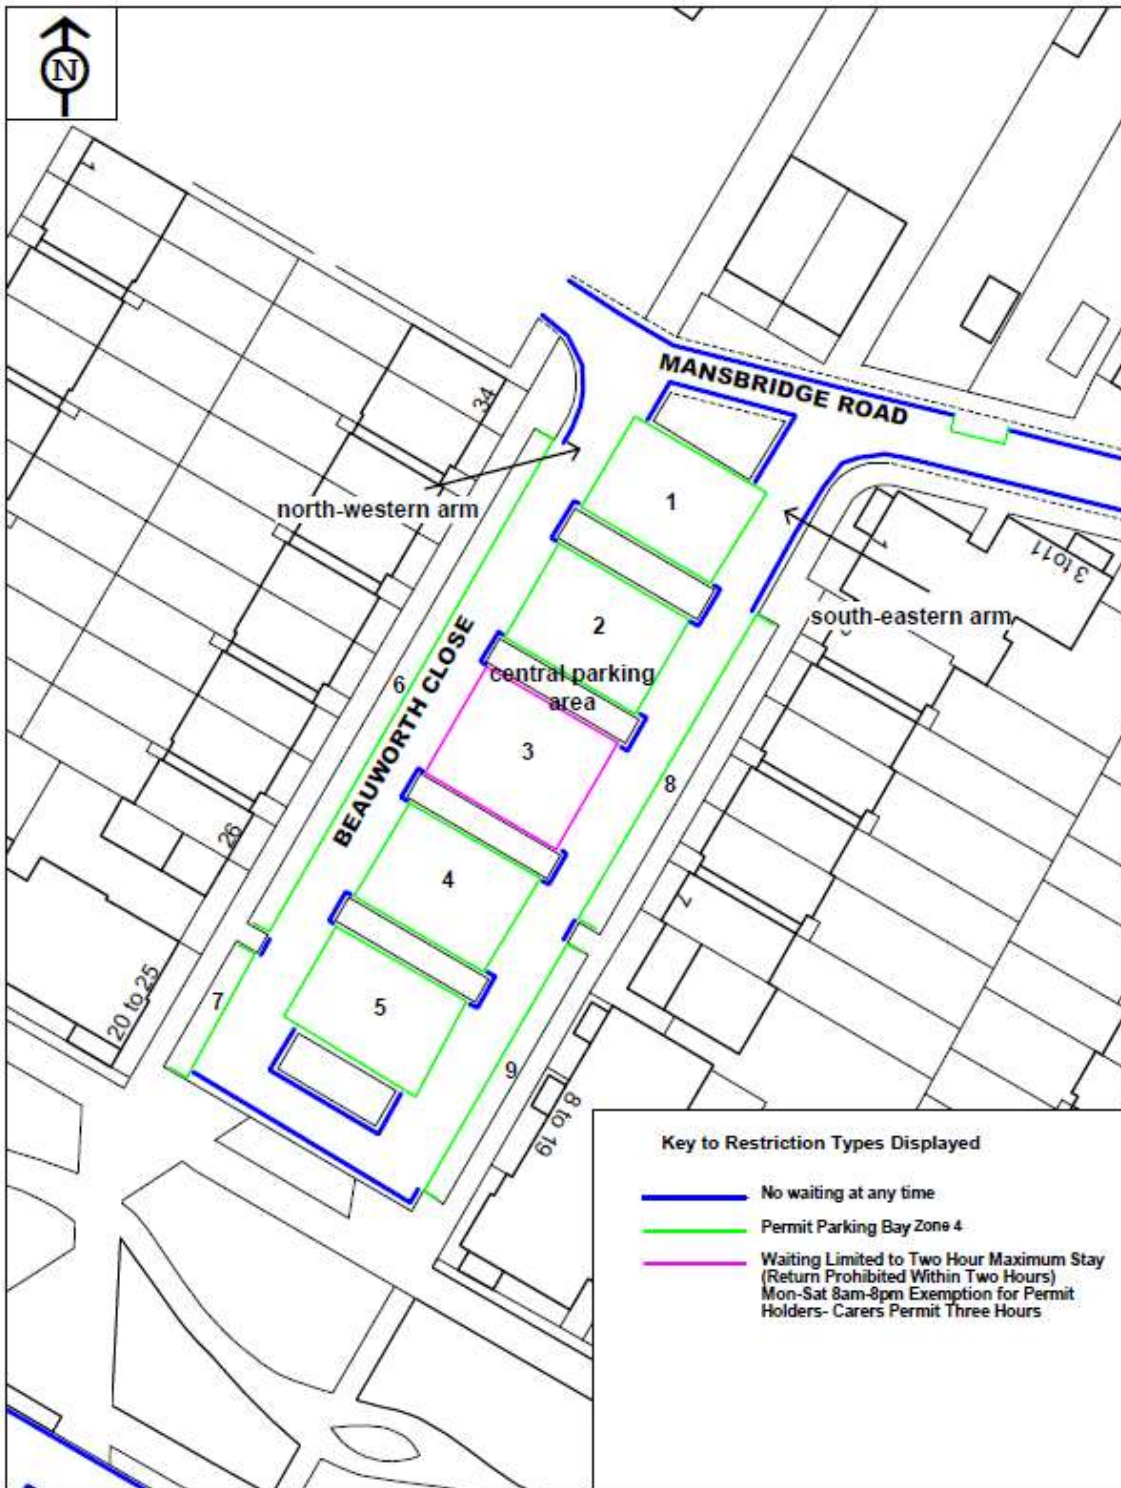

	<p>Monks Brook Development Beauworth Close Waiting Restrictions</p> <p><small>© Crown copyright. All rights reserved Eastleigh Borough Council Licence No. 100019622 2016</small></p>	SCALE	1 : 500
		DATE	04/10/2016
		DRAWING No.	TM01/01680/001
		DRAWN BY	TH
		CHECKED BY	SRW

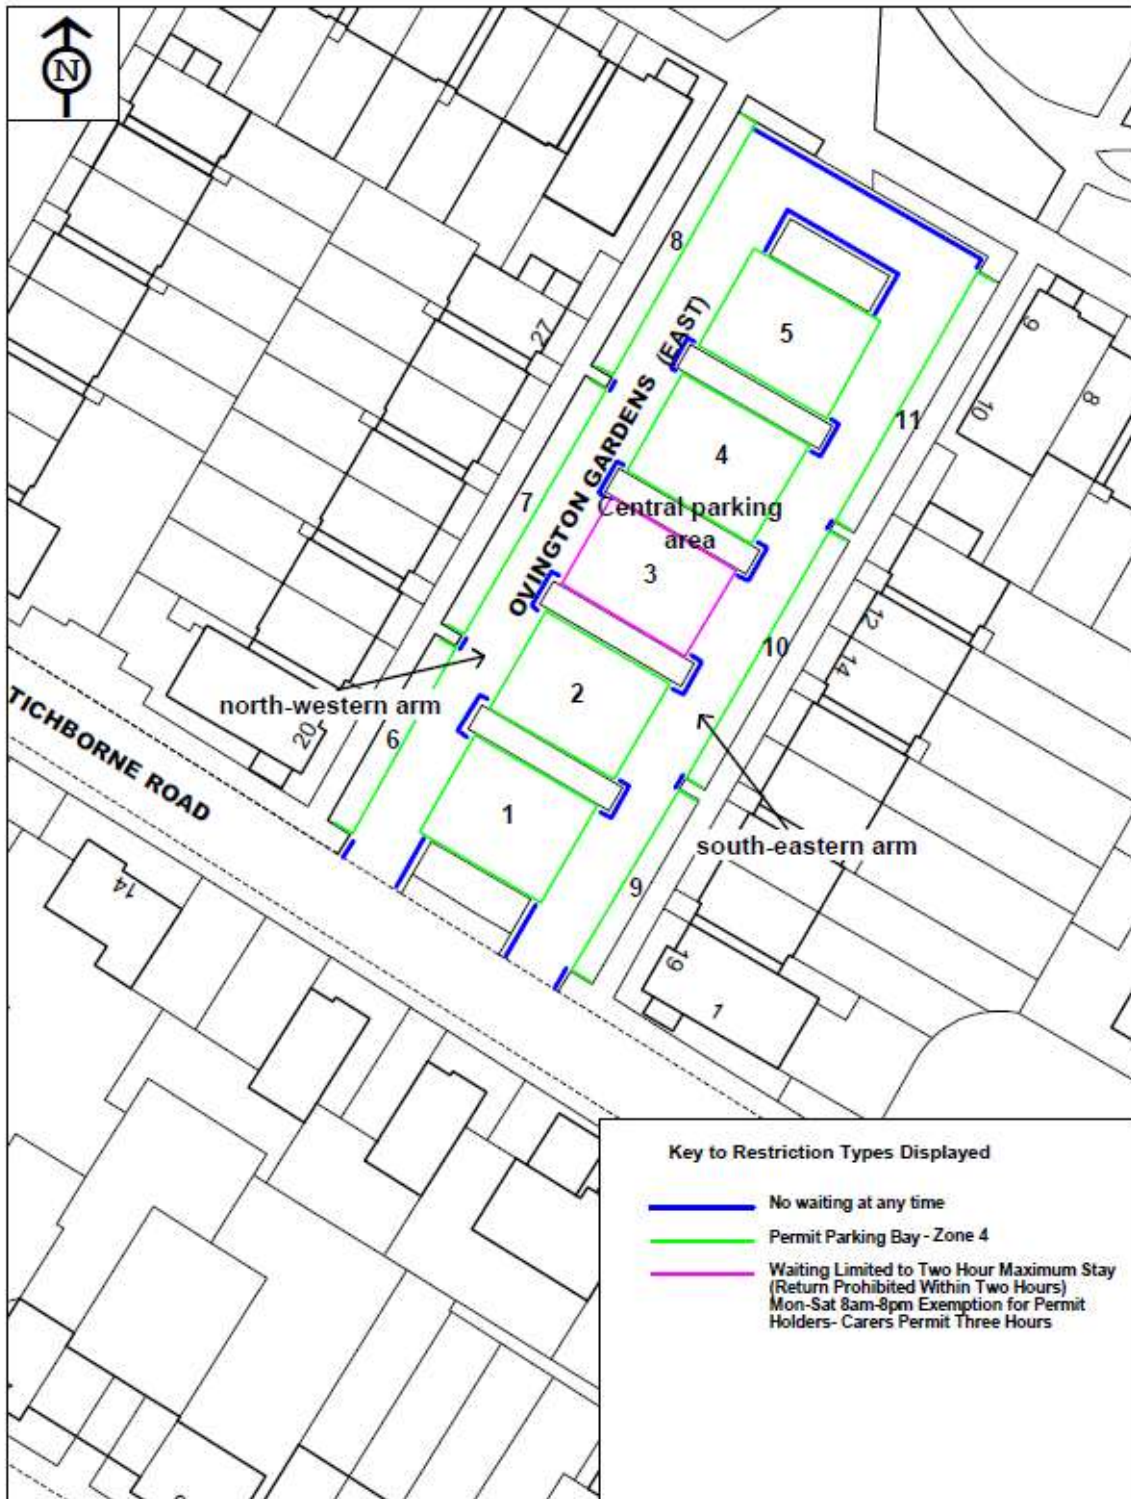

Key to Restriction Types Displayed

- No waiting at any time
- Permit Parking Bay - Zone 4
- Waiting Limited to Two Hour Maximum Stay
(Return Prohibited Within Two Hours)
Mon-Sat 8am-8pm Exemption for Permit Holders- Carers Permit Three Hours



**Monks Brook Development
Ovington Gardens Waiting Restrictions**

© Crown copyright. All rights reserved
Eastleigh Borough Council
Licence No. 100019622 2016

SCALE	1 : 500
DATE	04/10/2016
DRAWING No:	TM01/01680/002
DRAWN BY	TH
CHECKED BY	SRW

Dated this 4th day of January 2017

THE COMMON SEAL of EASTLEIGH)
BOROUGH COUNCIL was hereunto)
affixed in the presence of:-)

Head of Legal & Democratic Services

DATED _____ 2017

THE BOROUGH OF EASTLEIGH
(ARNOLD ROAD AREA)
(RESIDENTS PARKING PLACES
AND PROHIBITION AND
RESTRICTION OF WAITING)
(DISABLED PERSONS PARKING
PLACES) (FOURTH ZONE)
(CONTROLLED ZONE)
(AMENDMENT NO.10) ORDER 2017

A R Ward
Head of Legal & Democratic Services
Eastleigh Borough Council
Eastleigh House
Upper Market Street
Eastleigh
SO50 9YN