

Key to Restriction Types Displayed

——— Proposed No waiting at any time

Status:				STATUS			

Rev:	Date:	Description:	Chkd:

Reproduced from the Ordnance Survey mapping with the permission of Her Majesty's Stationery Office (C) Crown copyright. Unauthorised reproduction infringes Crown copyright and may lead to prosecution or civil proceedings. Licence No. 100019622 (2021)



NEIGHBOURHOOD SERVICES
 Eastleigh House,
 Upper Market Street, Eastleigh,
 Hampshire. SO50 9YN
 Telephone: (023) 8068 8000
 Email: engineers@eastleigh.gov.uk


Neighbourhood Services

Scheme:
 CFH 2021 VARIOUS ORDER

Title:
 ASHDOWN CLOSE / ASHDOWN ROAD JUNCTION

Scale @ A4: Date: Drawn by: Checked by:
 NTS 20/12/21 DRP

Drawing No.: CFH2122-01	Project No.: VAR21-22	Rev:
----------------------------	--------------------------	------

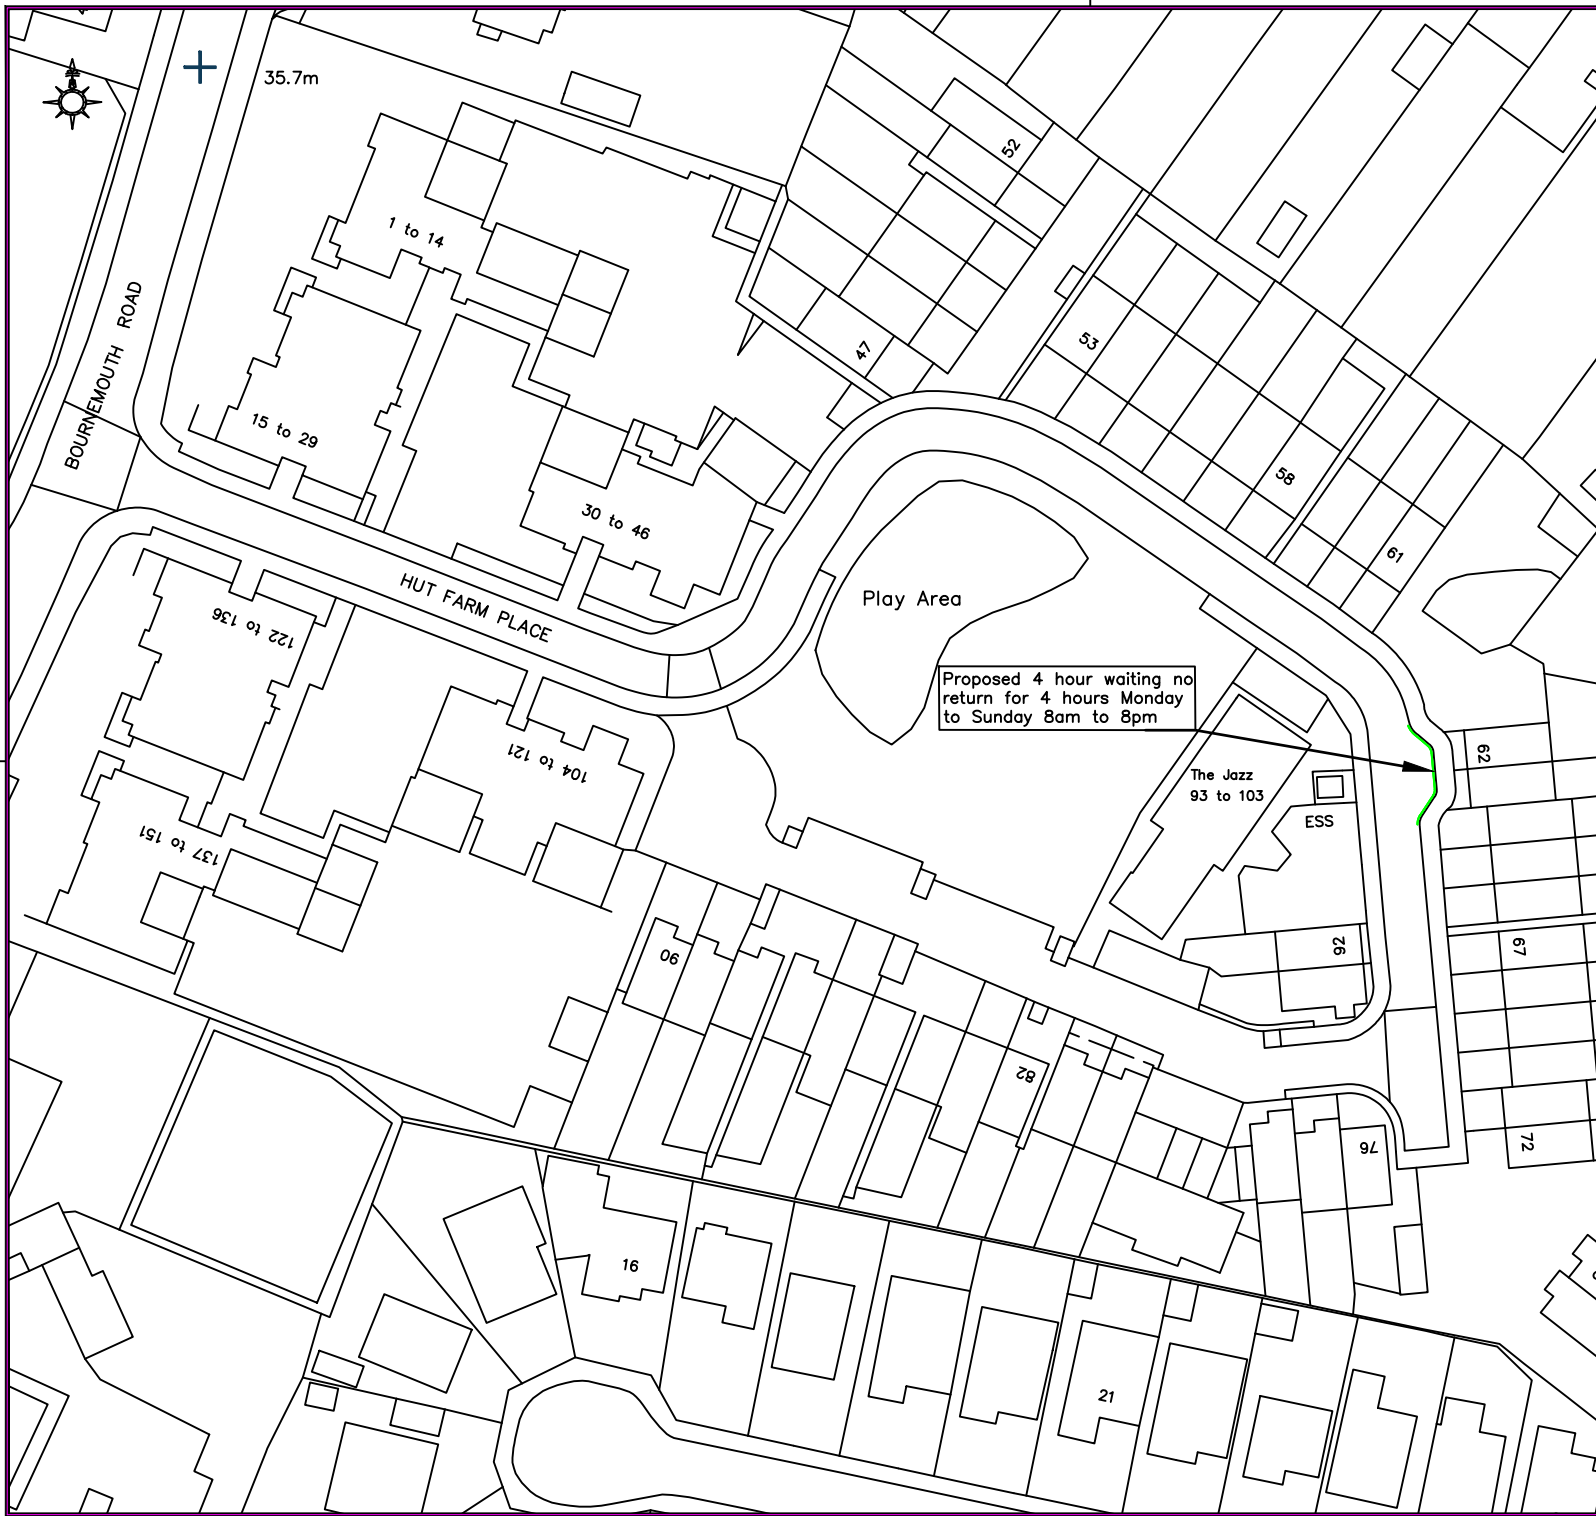

Key to Restriction Types Displayed

— Proposed 4 hour waiting no return for 4 hours Monday to Sunday 8am to 8pm

Status:				STATUS			
Rev:	Date:	Description:					Chkd:

Reproduced from the Ordnance Survey mapping with the permission of Her Majesty's Stationery Office (C) Crown copyright. Unauthorised reproduction infringes Crown copyright and may lead to prosecution or civil proceedings. Licence No. 100019622 (2021)




NEIGHBOURHOOD SERVICES
 Eastleigh House,
 Upper Market Street, Eastleigh,
 Hampshire. SO50 9YN
 Telephone: (023) 8068 8000
 Email: engineers@eastleigh.gov.uk

Neighbourhood Services

Scheme:
 CFH 2021 VARIOUS ORDER

Title:
 HUT FARM PLACE

Scale @ A4: NTS	Date: 10/10/21	Drawn by: DRP	Checked by:
Drawing No.: CFH2122-02	Project No.: VAR21-22		Rev:

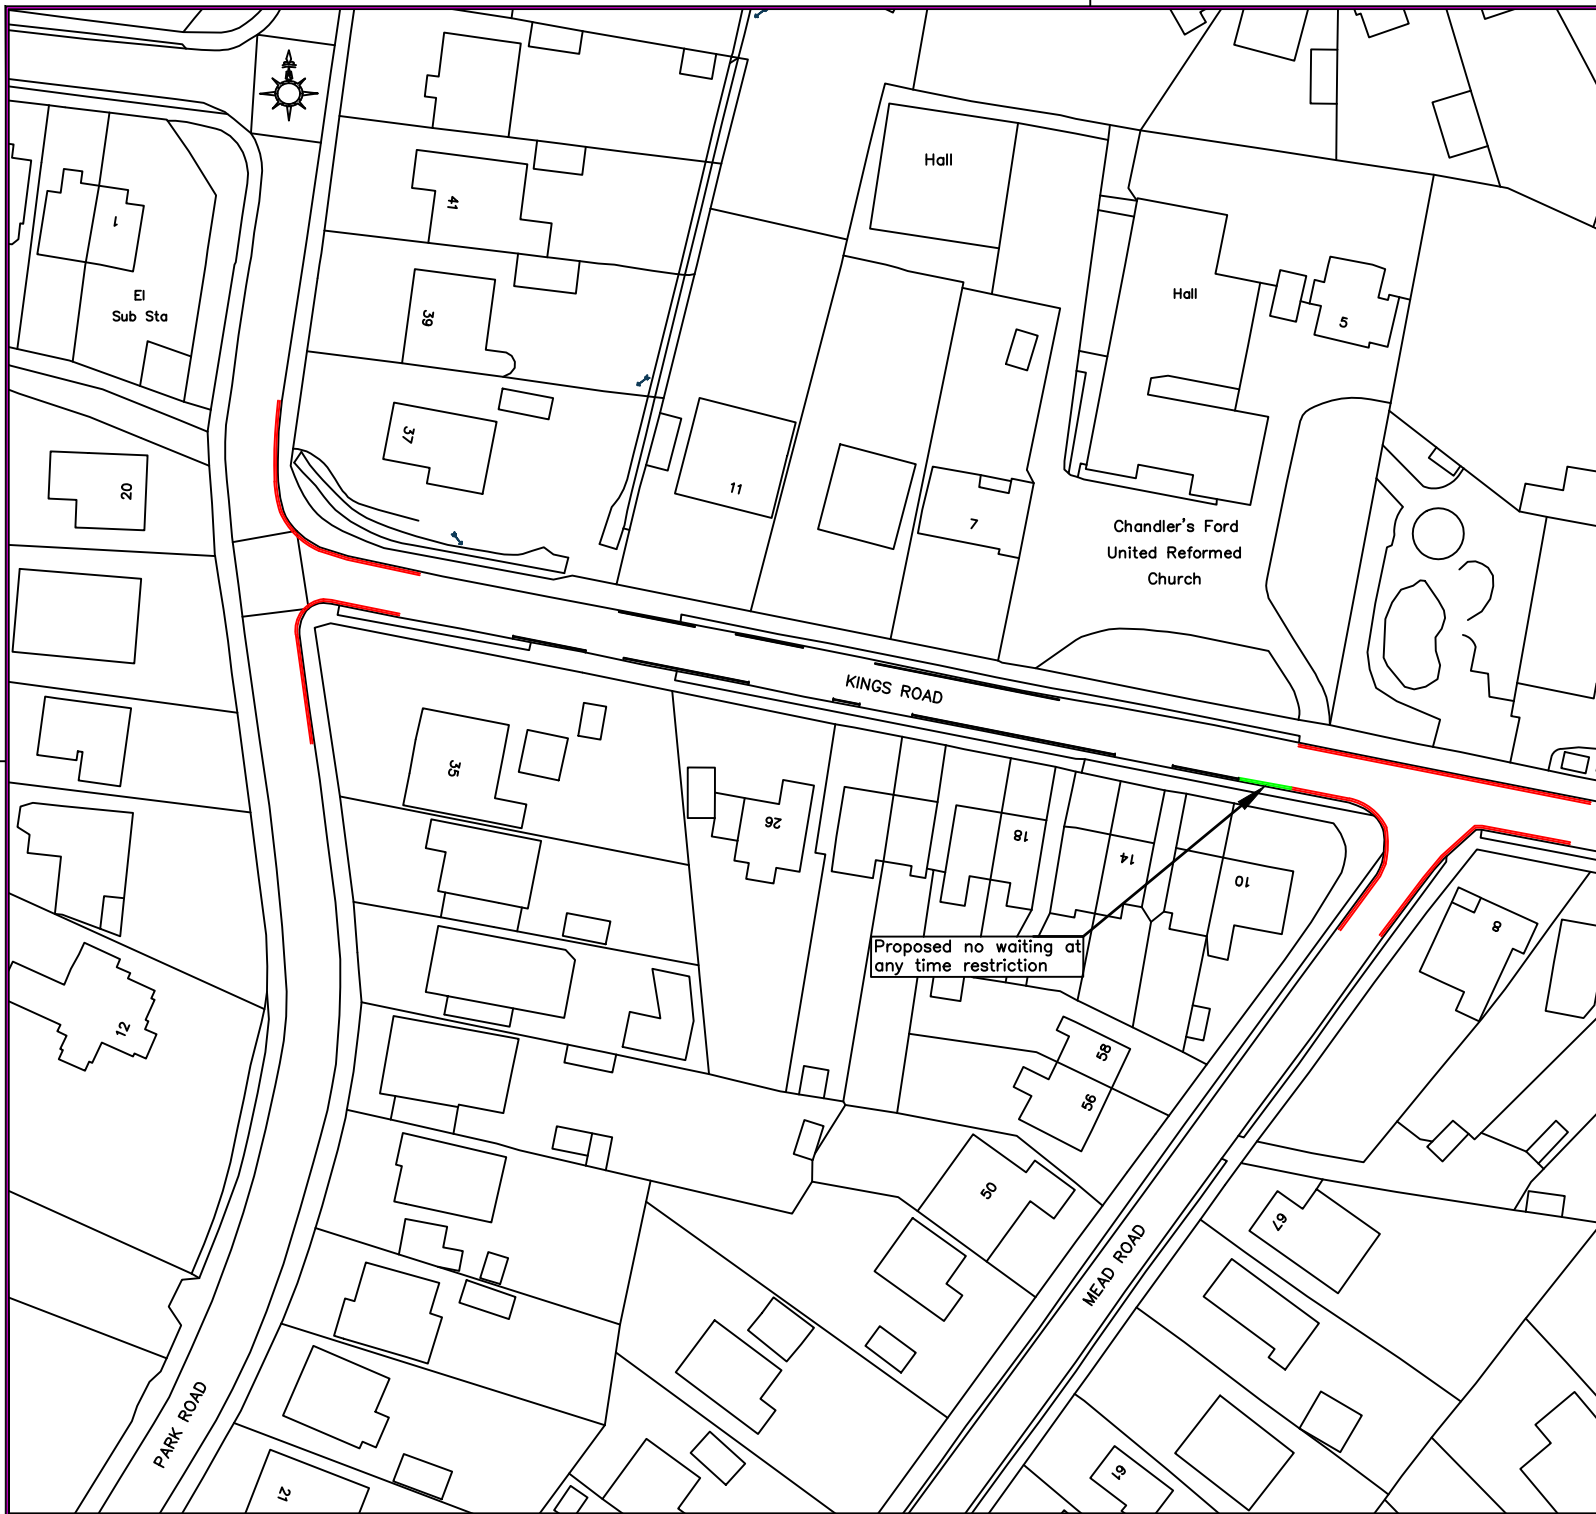

- Key to Restriction Types Displayed
- Proposed no waiting at any time restriction
 - Existing no waiting at any time restriction
 - Existing white bar markings

Status: STATUS			
Rev:	Date:	Description:	Chkd:

Reproduced from the Ordnance Survey mapping with the permission of Her Majesty's Stationery Office (C) Crown copyright. Unauthorised reproduction infringes Crown copyright and may lead to prosecution or civil proceedings. Licence No. 100019622 (2021)




NEIGHBOURHOOD SERVICES
 Eastleigh House,
 Upper Market Street, Eastleigh,
 Hampshire. SO50 9YN
 Telephone: (023) 8068 8000
 Email: engineers@eastleigh.gov.uk

Neighbourhood Services

Scheme:
 CFH 2021 VARIOUS ORDER

Title:
 KINGS ROAD

Scale @ A4: NTS	Date: 10/10/21	Drawn by: DRP	Checked by:
Drawing No.: CFH2122-03	Project No.: VAR21-22	Rev:	

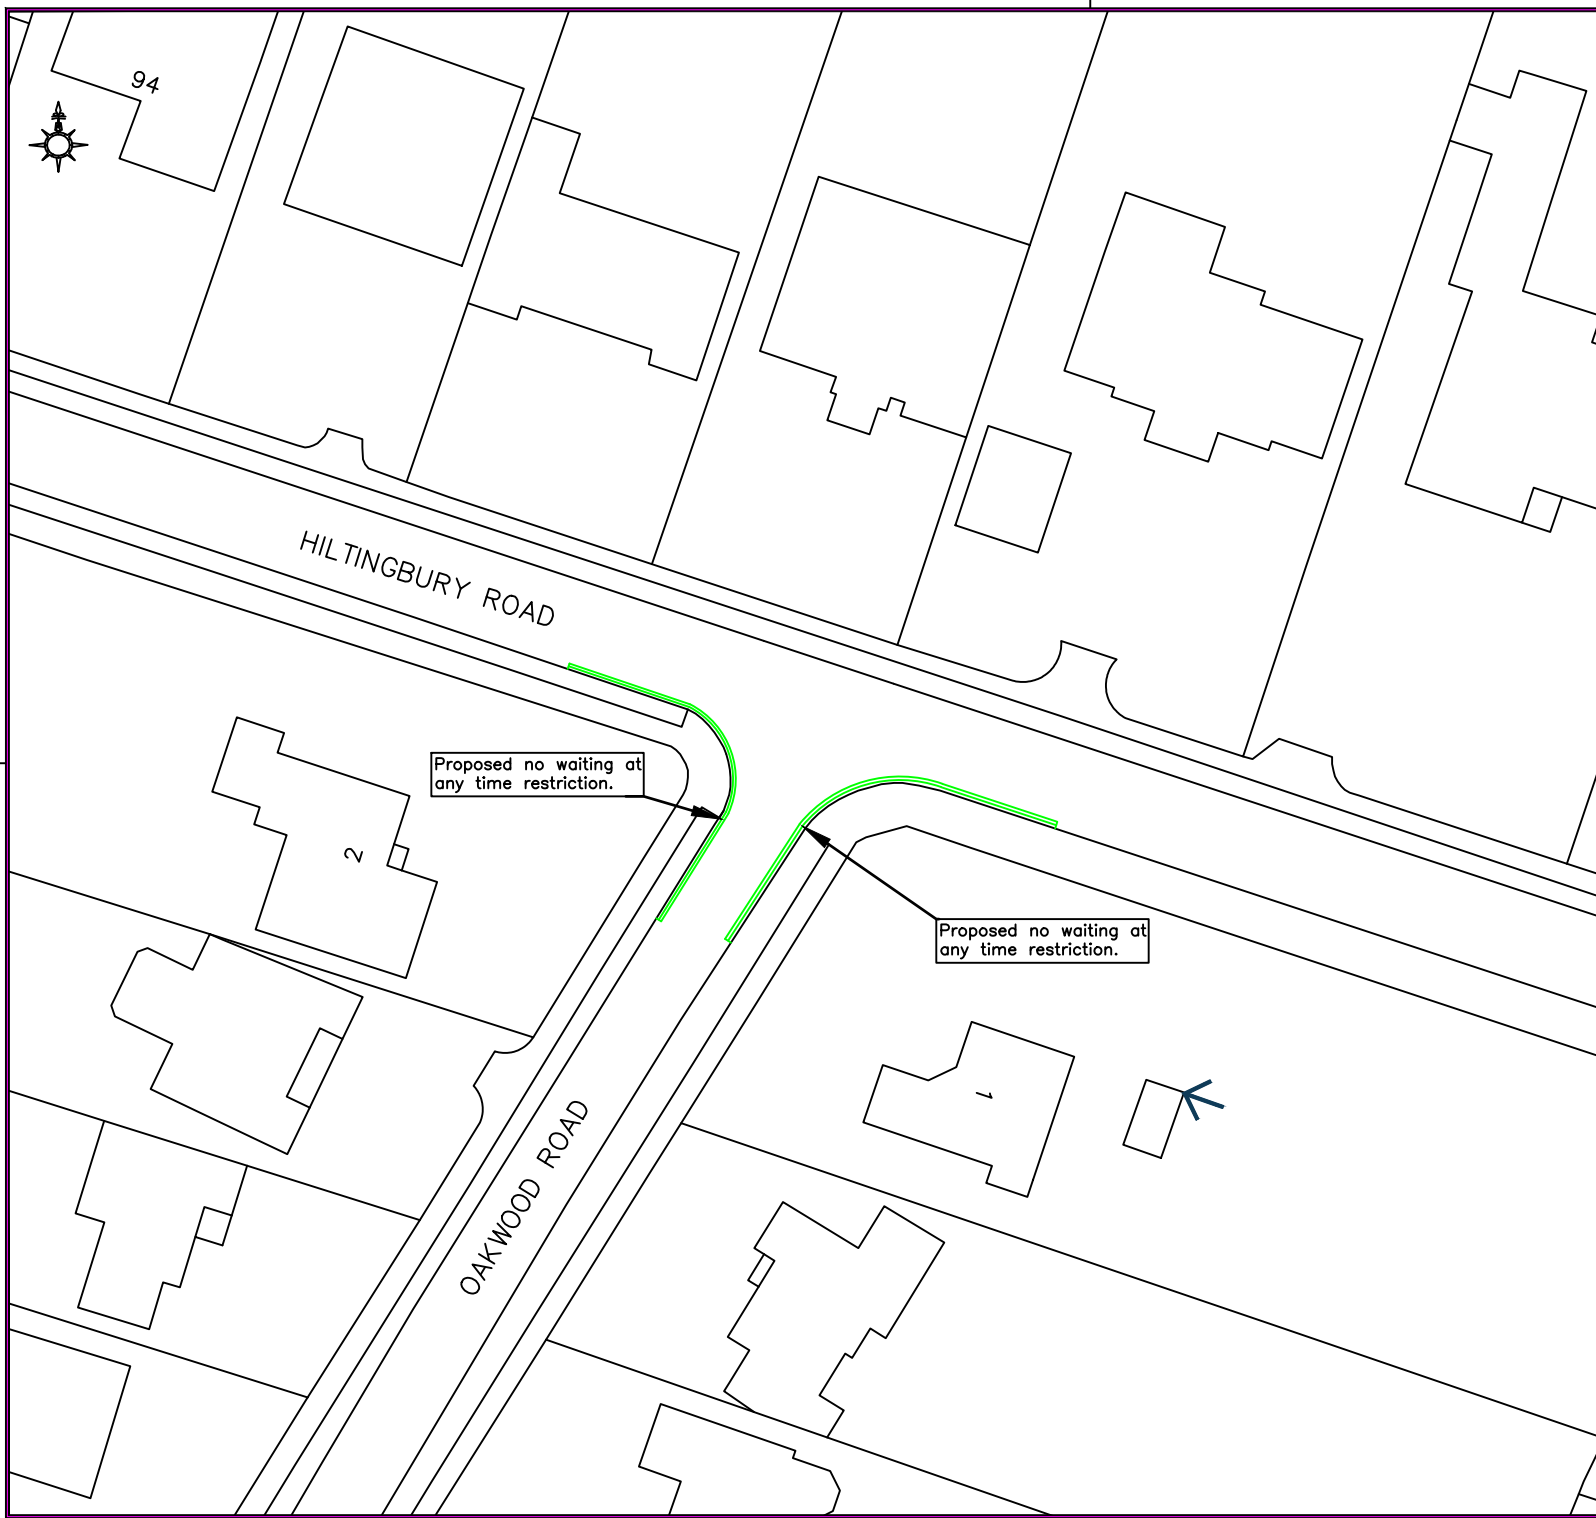

Key to Restriction Types Displayed

——— Proposed No waiting at any time

Status: STATUS			
Rev:	Date:	Description:	Chkd:

Reproduced from the Ordnance Survey mapping with the permission of Her Majesty's Stationery Office (C) Crown copyright. Unauthorised reproduction infringes Crown copyright and may lead to prosecution or civil proceedings. Licence No. 100019622 (2021)



NEIGHBOURHOOD SERVICES
 Eastleigh House,
 Upper Market Street, Eastleigh,
 Hampshire. SO50 9YN
 Telephone: (023) 8068 8000
 Email: engineers@eastleigh.gov.uk

Neighbourhood Services

Scheme:
 CFH 2021 VARIOUS ORDER

Title:
 OAKWOOD ROAD
 HILTINGBURY ROAD JUNCTION

Scale @ A4: NTS	Date: 20/12/21	Drawn by: DRP	Checked by:
Drawing No.: CFH2122-05	Project No.: VAR21-22	Rev:	