

Kingsway, Chandler's Ford  
Proposed waiting restrictions

© Crown copyright. All rights reserved  
Eastleigh Borough Council  
Licence No. 100019622 2014

SCALE	1 : 1000
DATE	22/10/2014
DRAWING No.	TM01/01419/001
DRAWN BY	TH
CHECKED BY	SRW



**Key to Restriction Types Displayed**

——— No waiting at any time

- - - - - Existing restrictions



CFH Various - Hiltingbury Road (Kingsway Gardens to Winchester Road)

© Crown copyright. All rights reserved  
 Eastleigh Borough Council  
 Licence No. 100019622 2015

SCALE	1 : 850
DATE	22/05/2015
DRAWING No.	TM01/01419/002RevB
DRAWN BY	KC
CHECKED BY	SRW



**Key to Restriction Types Displayed**


- No waiting at any time
- + + + + + Prohibition of verge parking
- - - - - Proposed no waiting at any time (double yellow lines)



**CFH Various - Hiltingbury Road (east of Ashdown Road)**

© Crown copyright. All rights reserved  
 Eastleigh Borough Council  
 Licence No. 100019622 2015

SCALE	NTS
DATE	02/06/2015
DRAWING No.	TM/01/01419/003RevA
DRAWN BY	TH
CHECKED BY	SRW

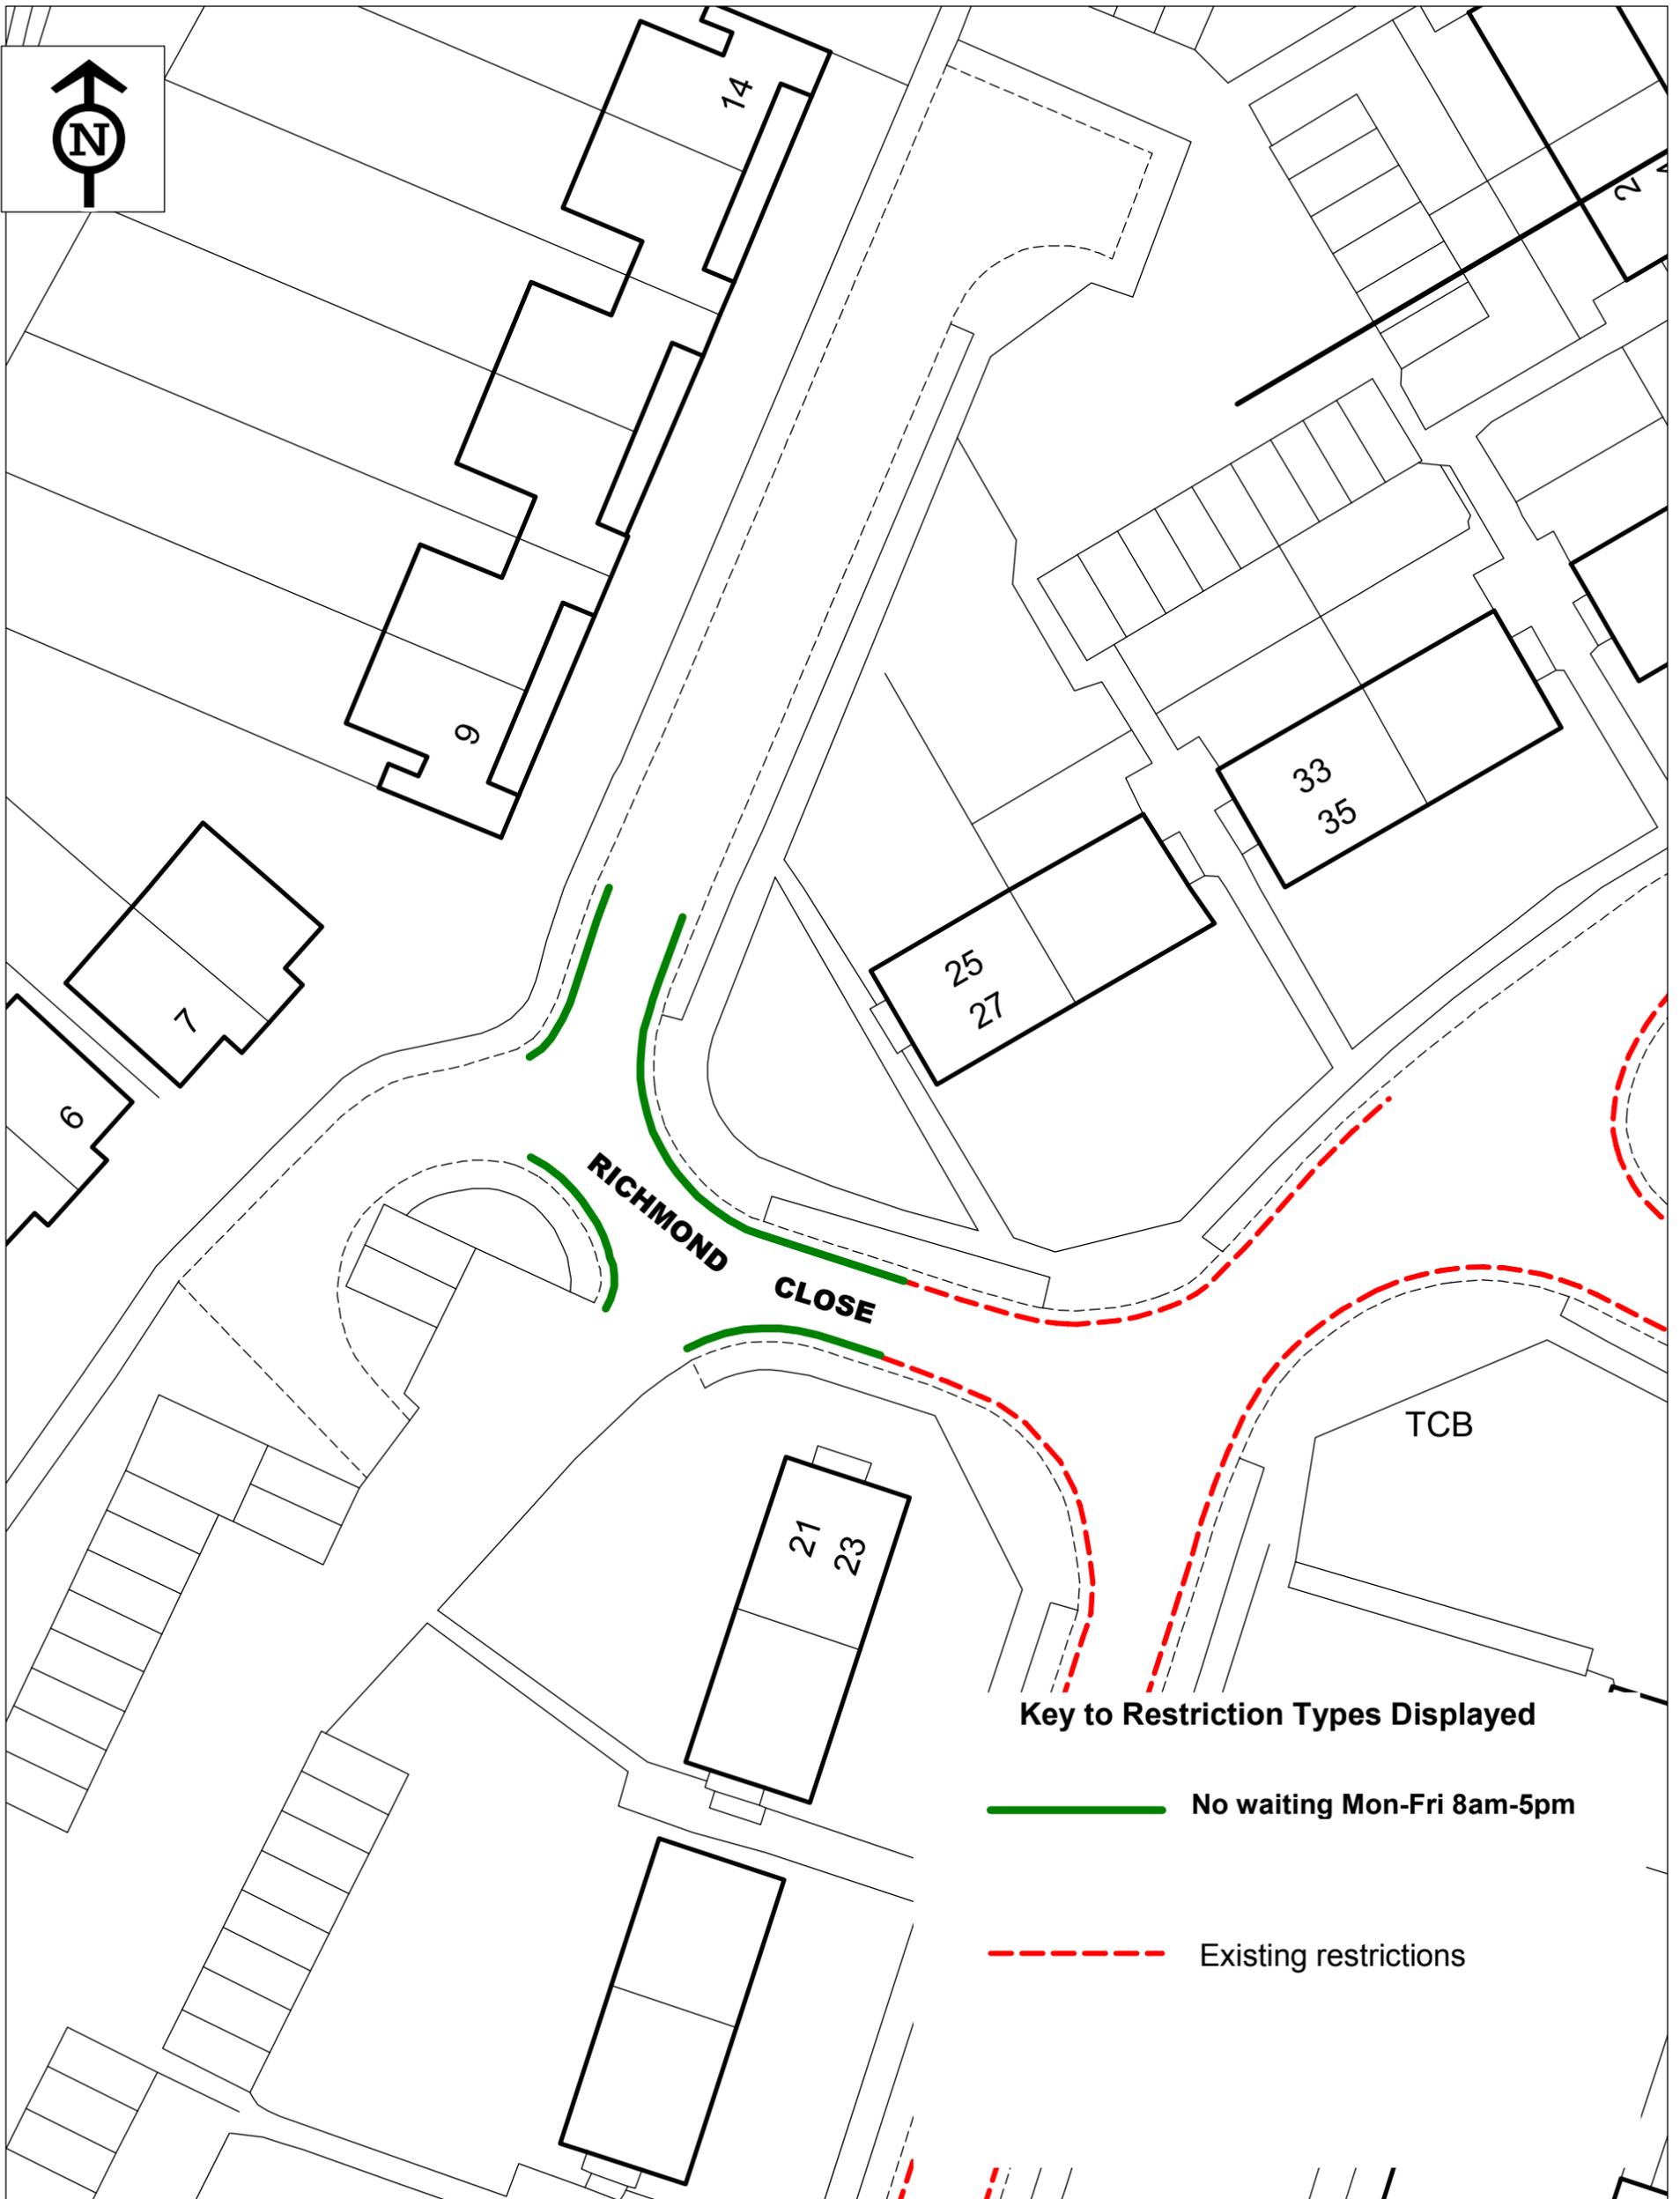

**Key to Restriction Types Displayed**


- No waiting Mon-Fri 8am-5pm
- - - - - Existing restrictions



**CFH Various - Richmond Close**

© Crown copyright. All rights reserved  
 Eastleigh Borough Council  
 Licence No. 100019622 2015


SCALE	1 : 500
DATE	01/12/2015
DRAWING No.	TM01/01419/004/RevC
DRAWN BY	AD
CHECKED BY	SRW

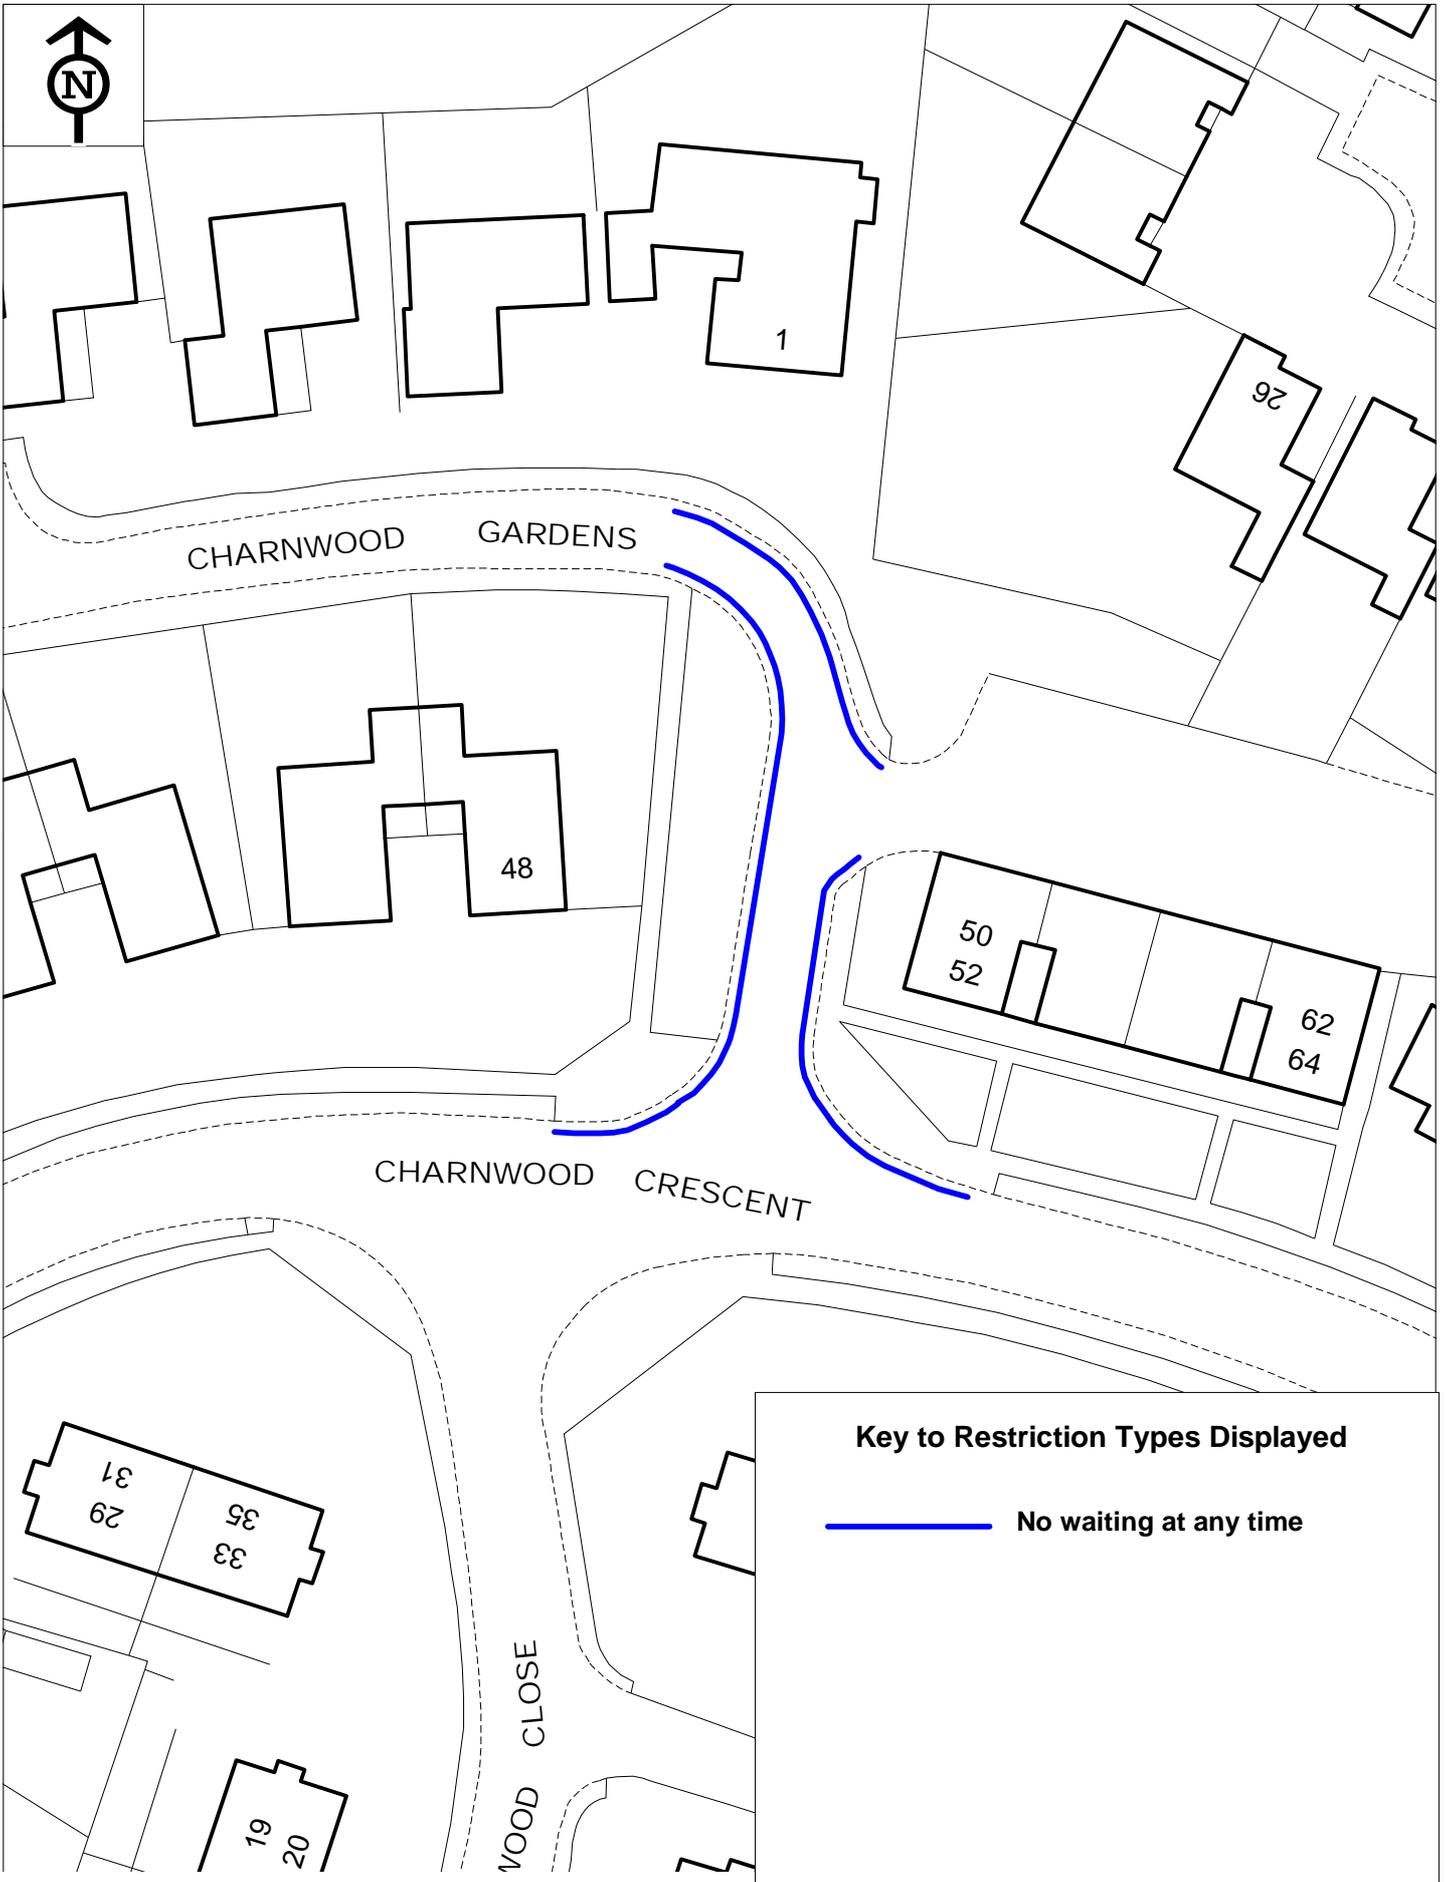

CFH Various - Charnwood Crescent

© Crown copyright. All rights reserved  
Eastleigh Borough Council  
Licence No. 100019622 2015

SCALE	1 : 500
DATE	05/01/2015
DRAWING No.	TM01/01419/005
DRAWN BY	TH
CHECKED BY	SRW

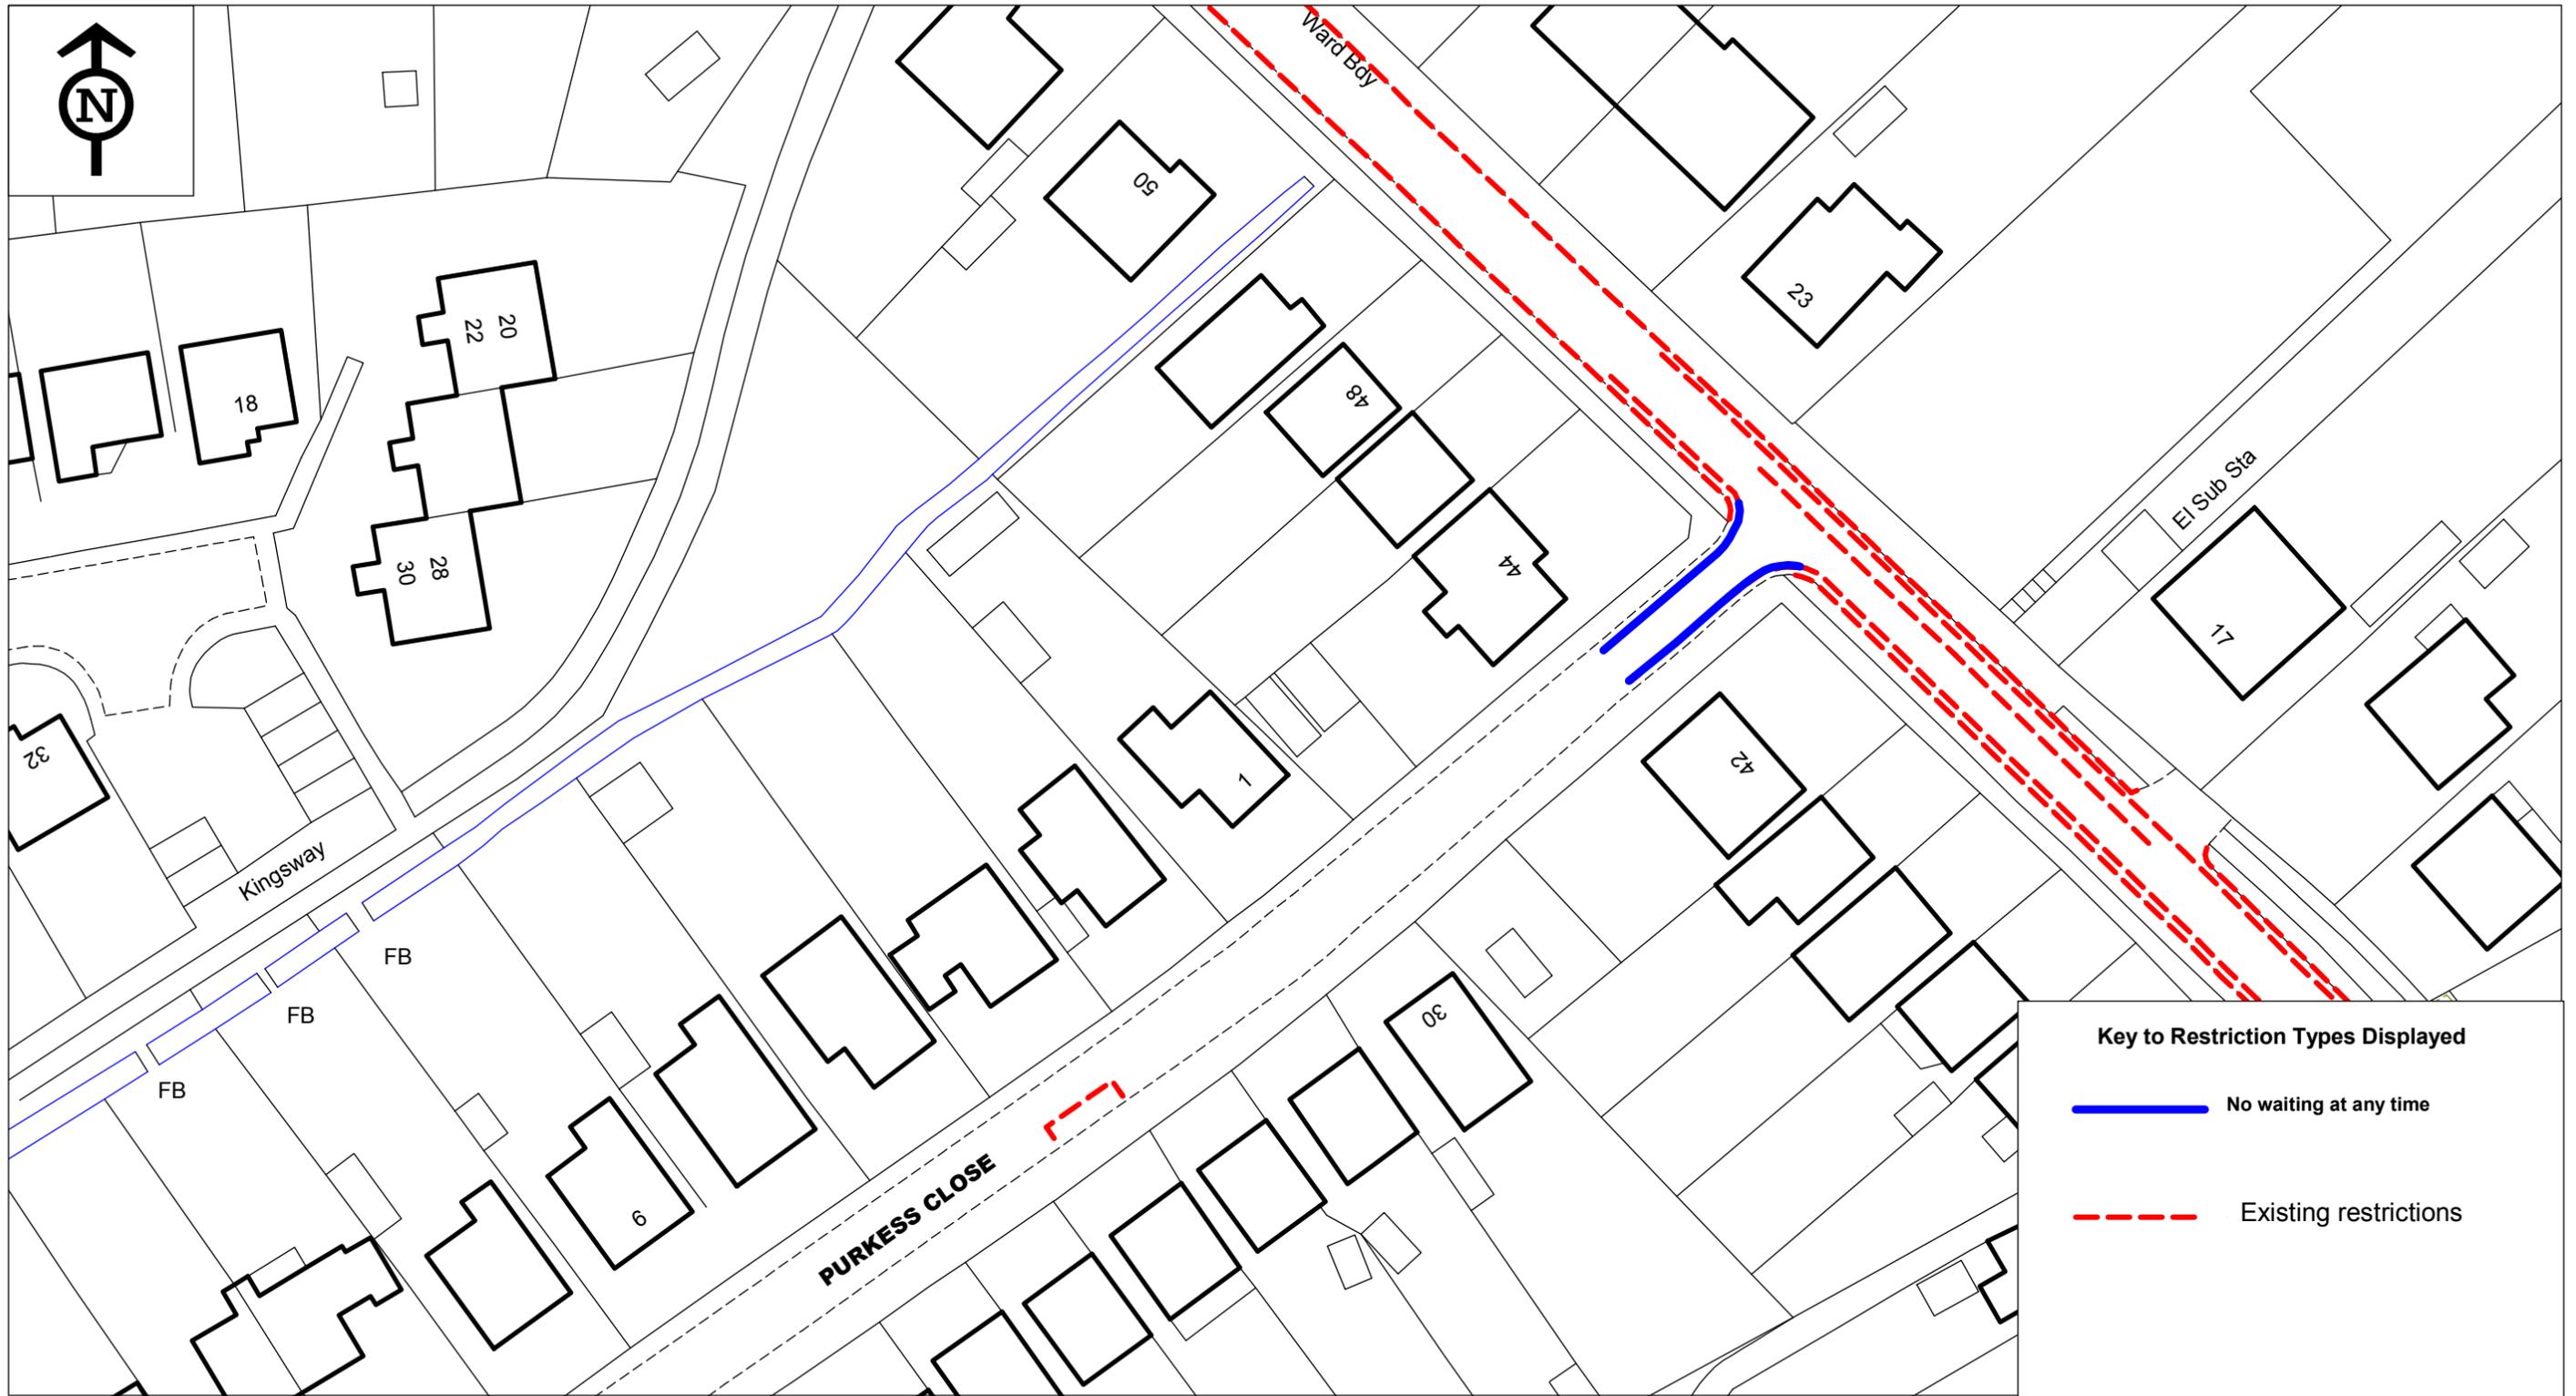

**Key to Restriction Types Displayed**


-  No waiting at any time
-  Existing restrictions



CFH Various - Purkess Close

© Crown copyright. All rights reserved  
 Eastleigh Borough Council  
 Licence No. 100019622 2015

SCALE	1 : 750
DATE	08/12/2015
DRAWING No.	TM01/01419/006/RevB
DRAWN BY	AD
CHECKED BY	SRW

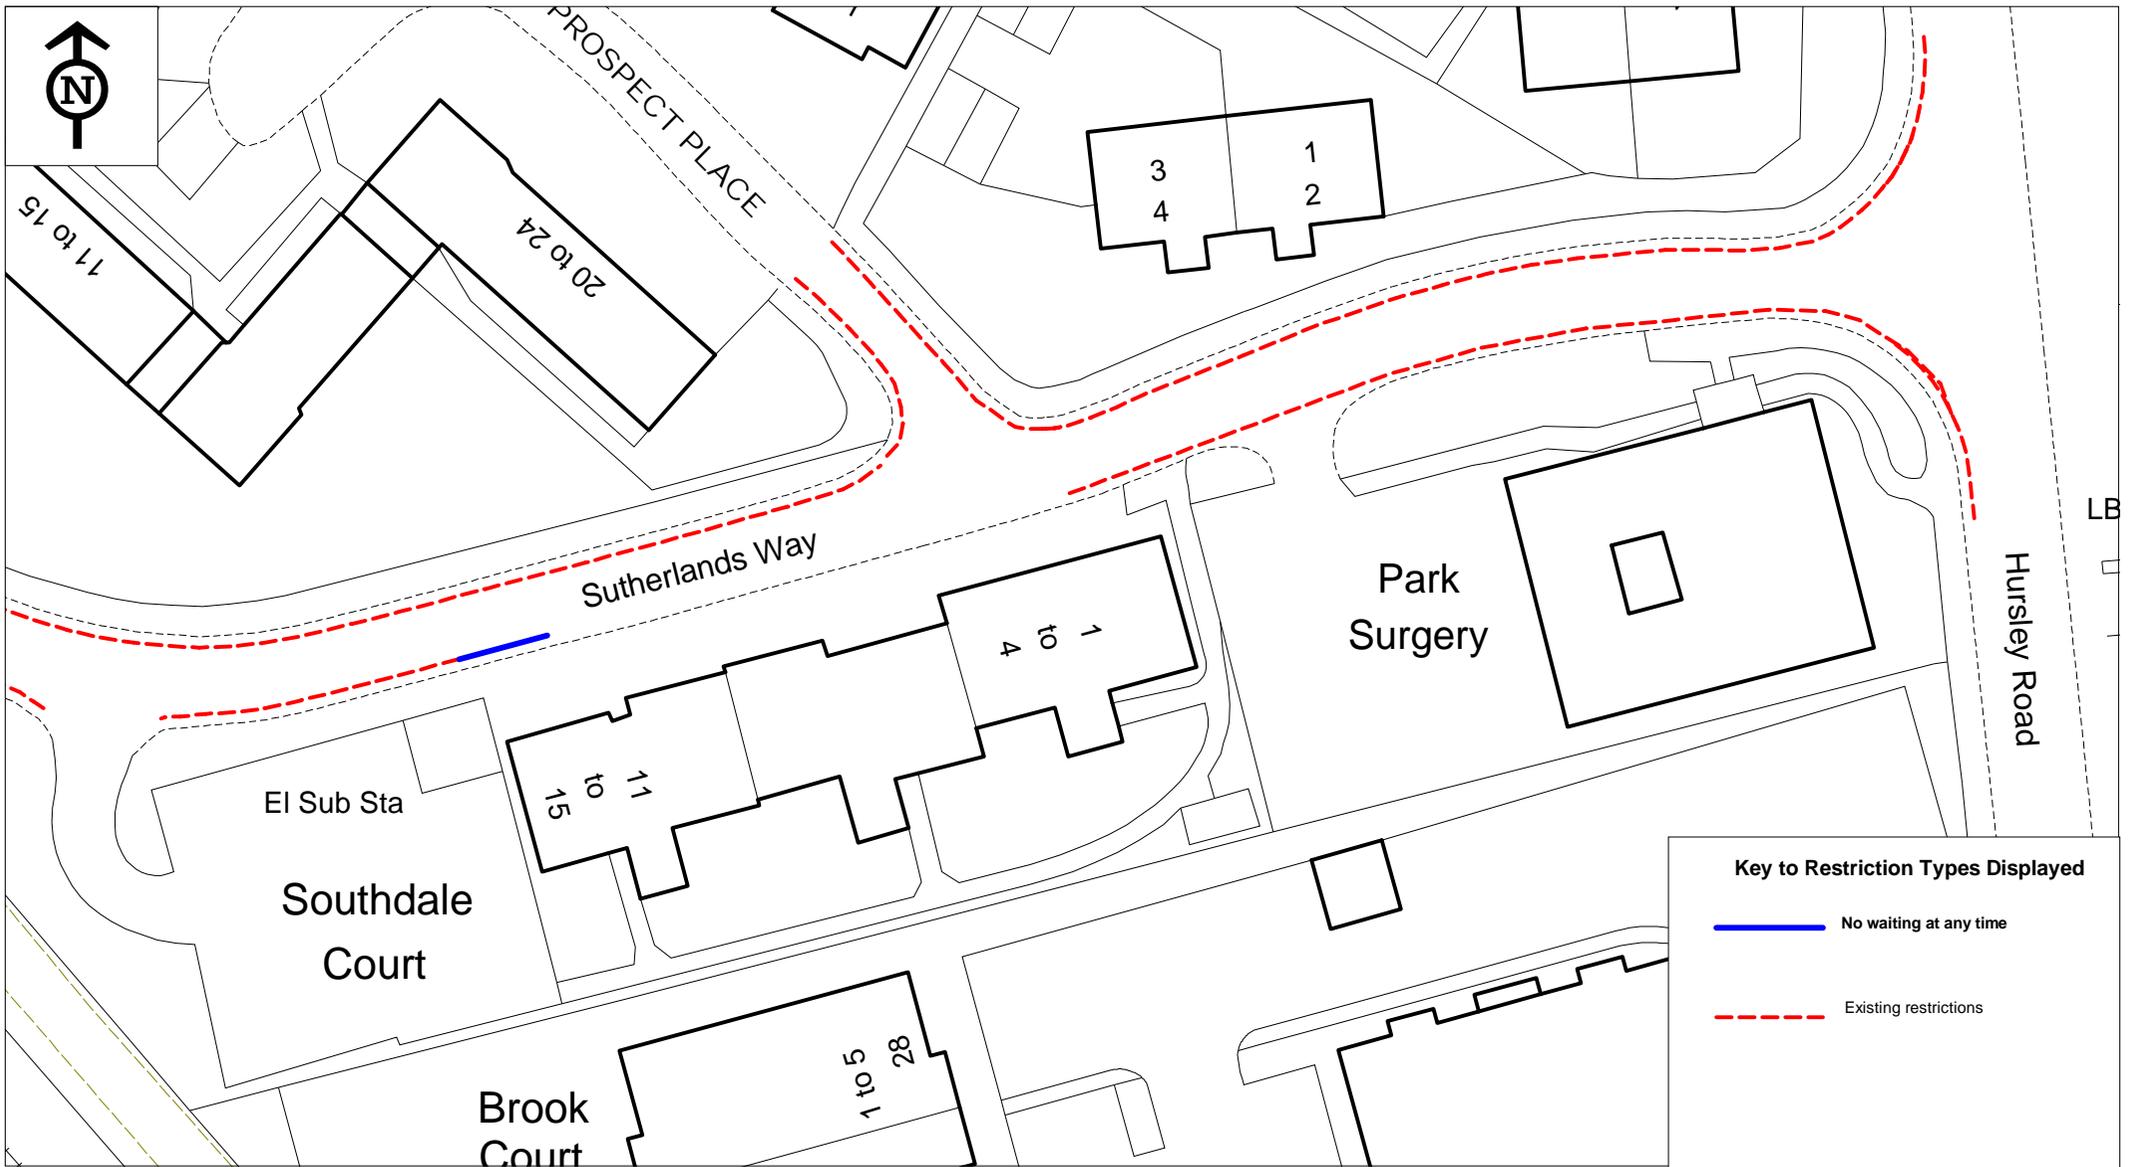

**Key to Restriction Types Displayed**

 No waiting at any time


 Existing restrictions



CFH Various - Sutherlands Way

© Crown copyright. All rights reserved  
 Eastleigh Borough Council  
 Licence No. 100019622 2015

SCALE	1 : 500
DATE	05/01/2015
DRAWING No.	TM01/01419/007
DRAWN BY	TH
CHECKED BY	SRW

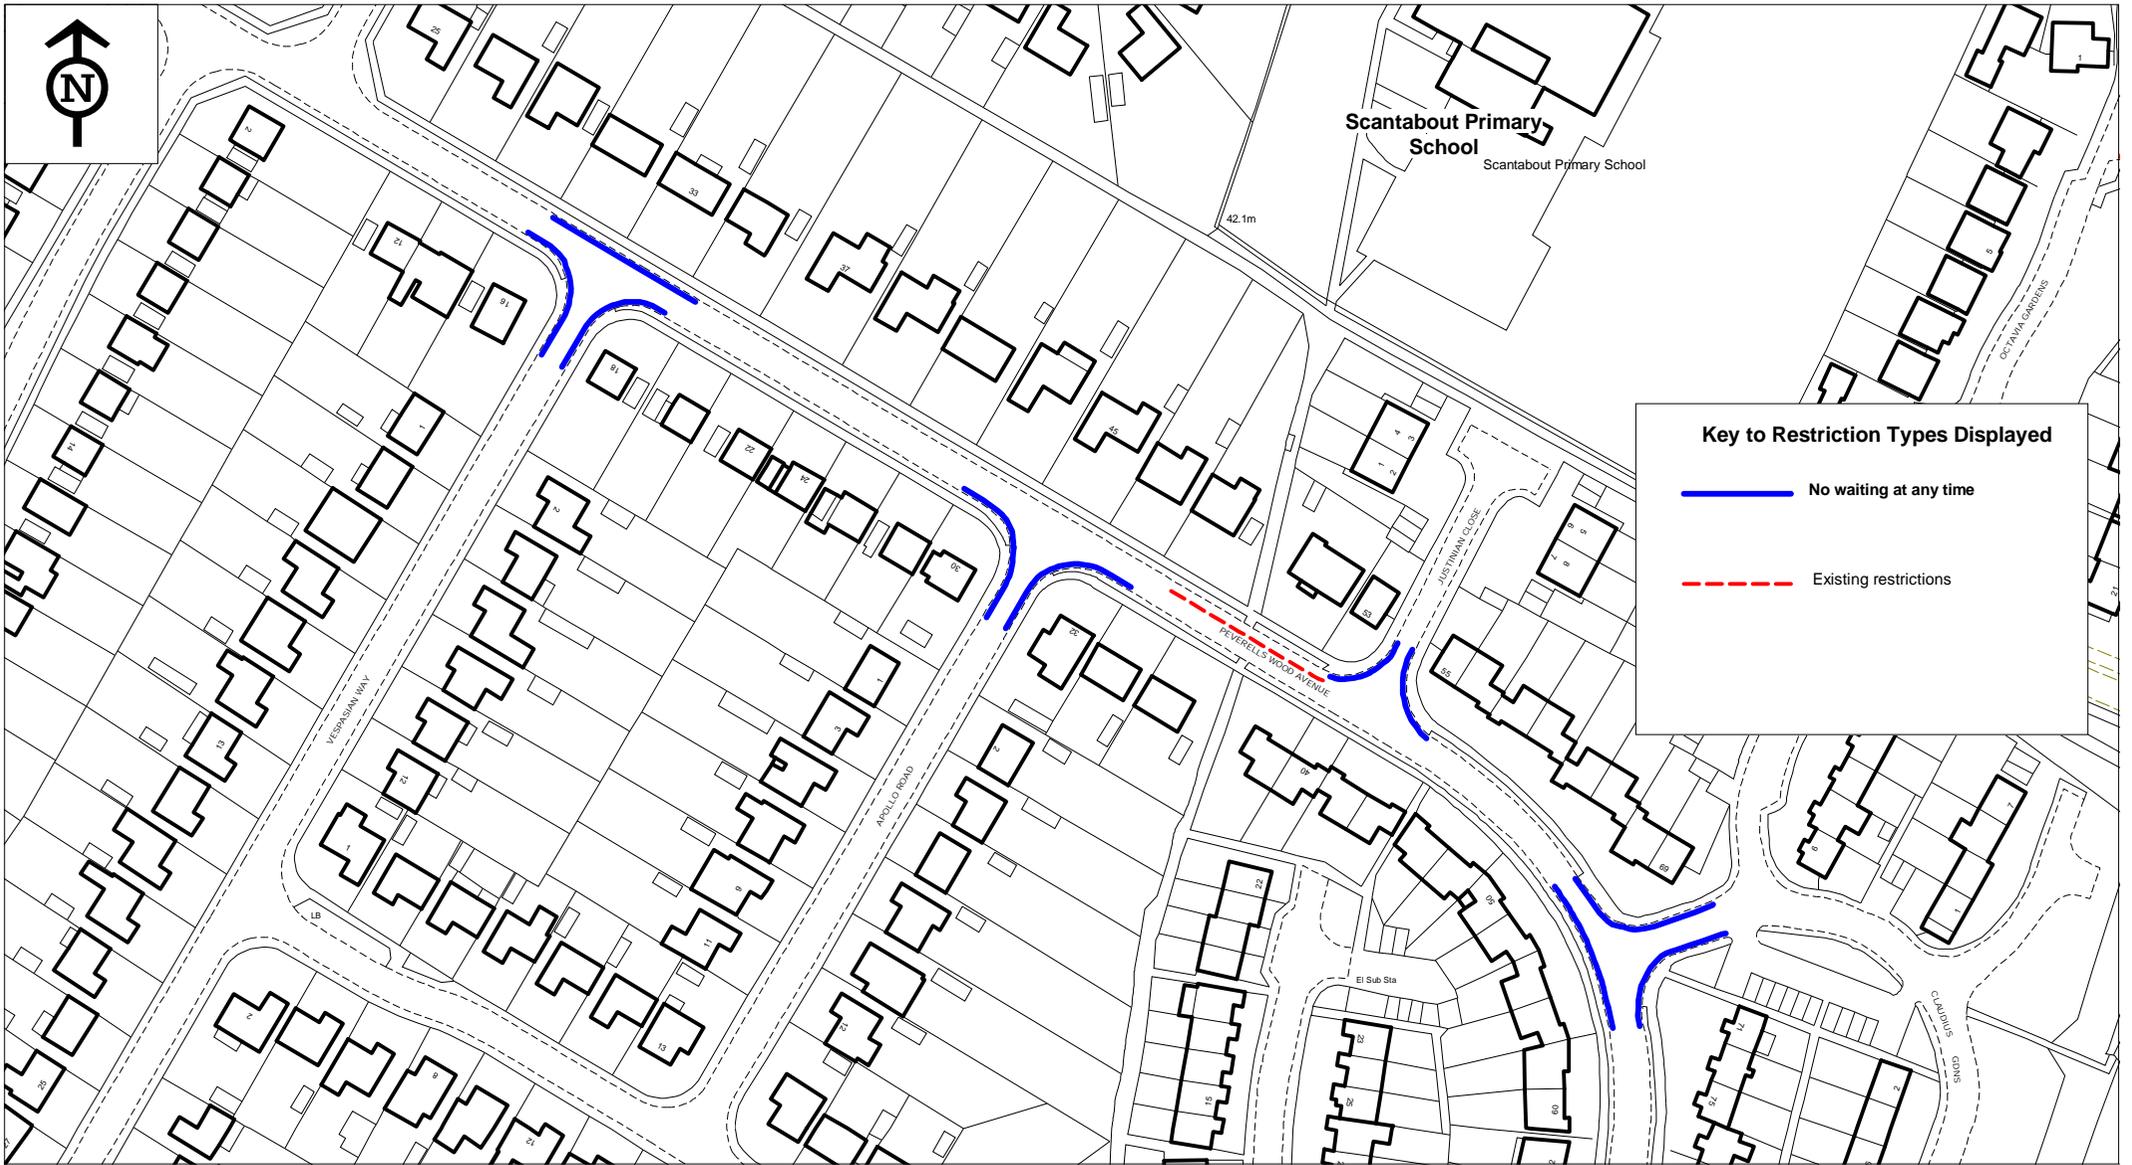

CFH Various - Peverells Wood Avenue

© Crown copyright. All rights reserved  
 Eastleigh Borough Council  
 Licence No. 100019622 2015

SCALE	1 : 1500
DATE	19/08/2015
DRAWING No.	TM01/01419/008RevB
DRAWN BY	TH
CHECKED BY	KC



**Key to Restriction Types Displayed**


- No waiting at any time
- - - Existing restrictions



**CFH Various - Ribble Close**

© Crown copyright. All rights reserved  
 Eastleigh Borough Council  
 Licence No. 100019622 2015

SCALE	1 : 500
DATE	19/08/2015
DRAWING No.	TM01/01419/009RevB
DRAWN BY	TH
CHECKED BY	KC

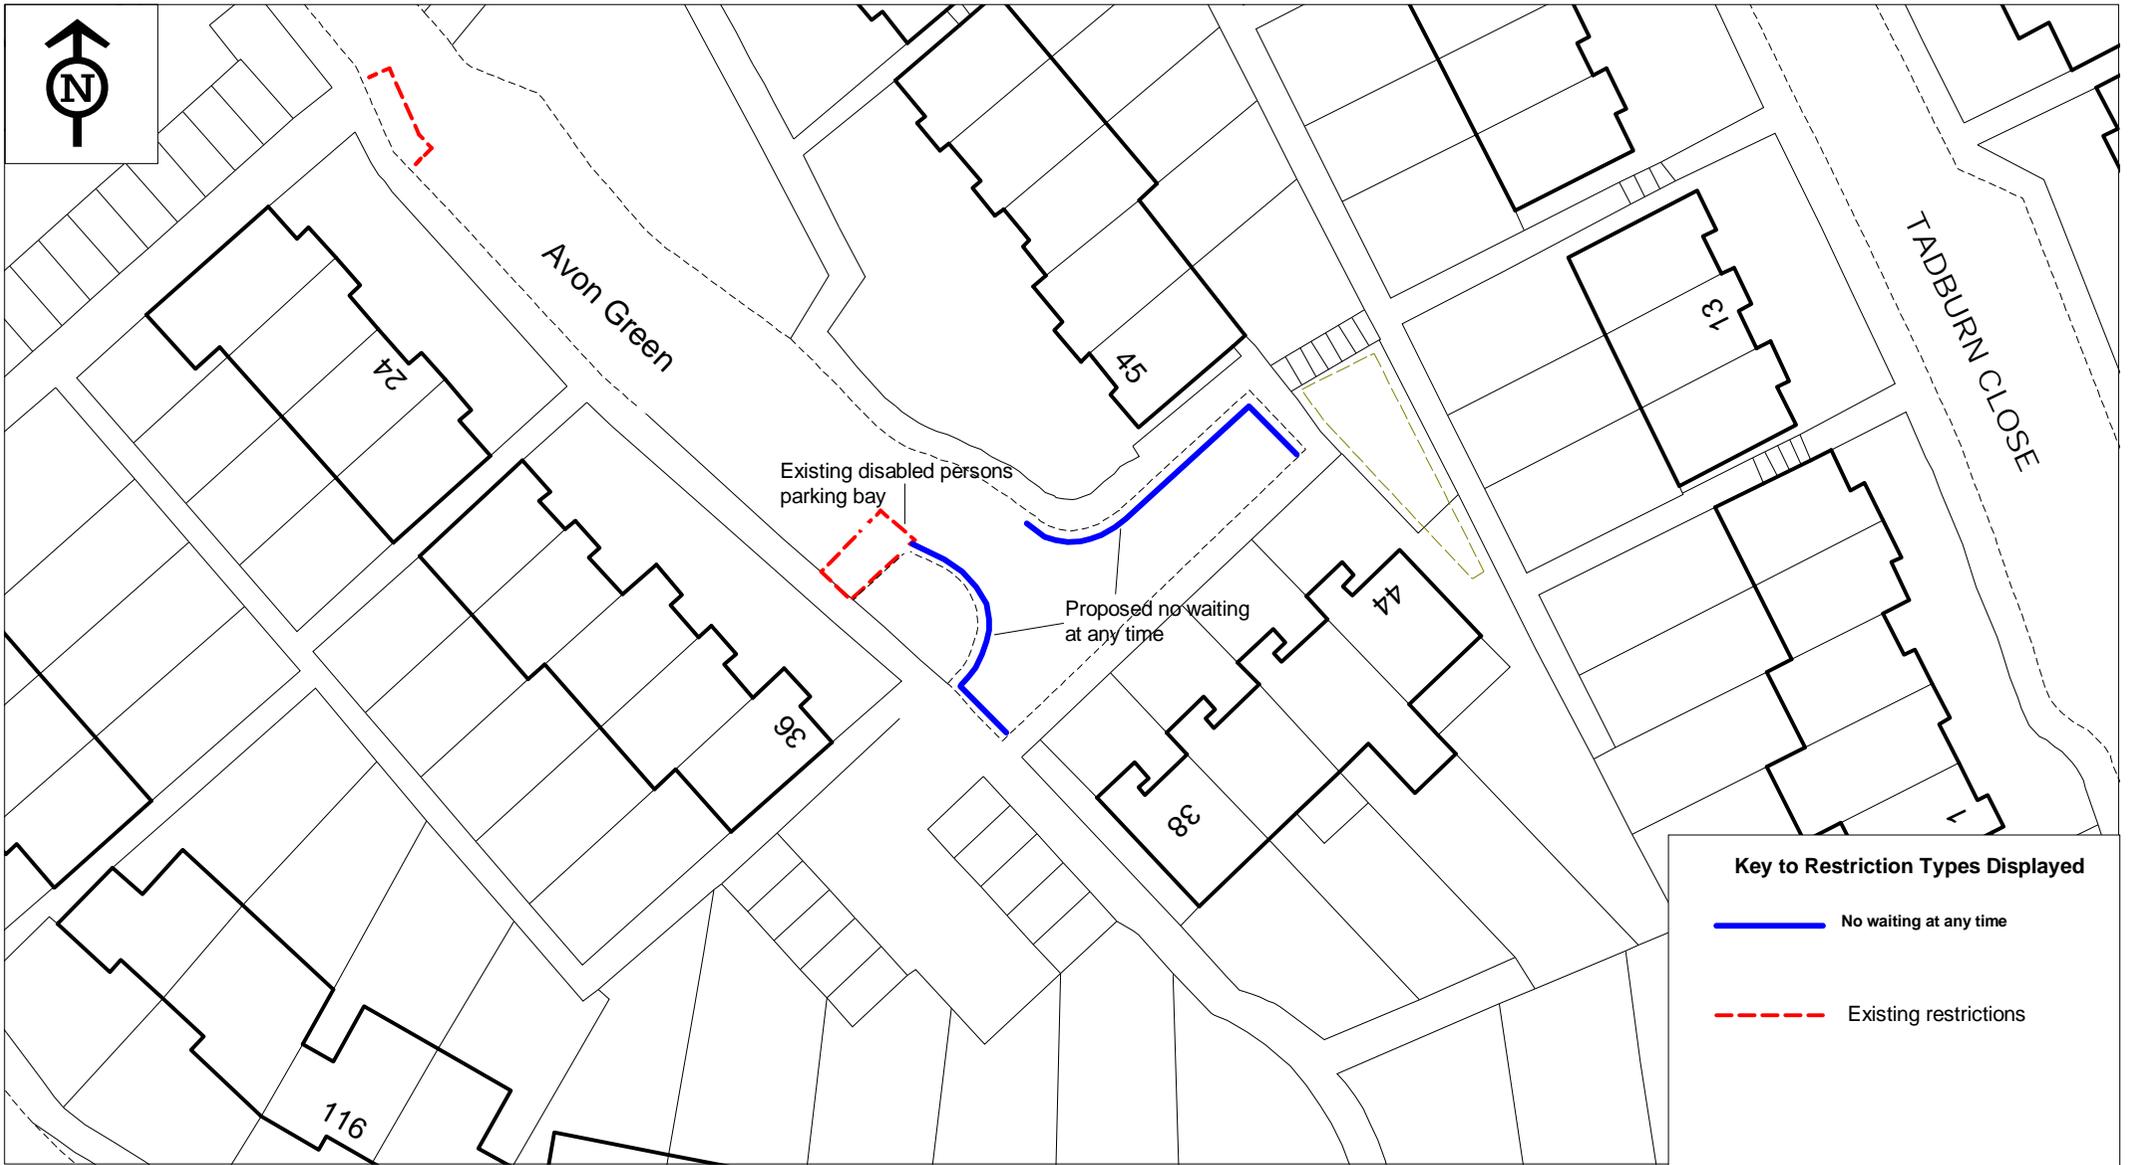

**Key to Restriction Types Displayed**

— No waiting at any time

- - - Existing restrictions



CFH Various- Avon Green

© Crown copyright. All rights reserved  
 Eastleigh Borough Council  
 Licence No. 100019622 2015

SCALE	NTS
DATE	28/01/2015
DRAWING No.	TM01/01419/010
DRAWN BY	TH
CHECKED BY	SRW

