


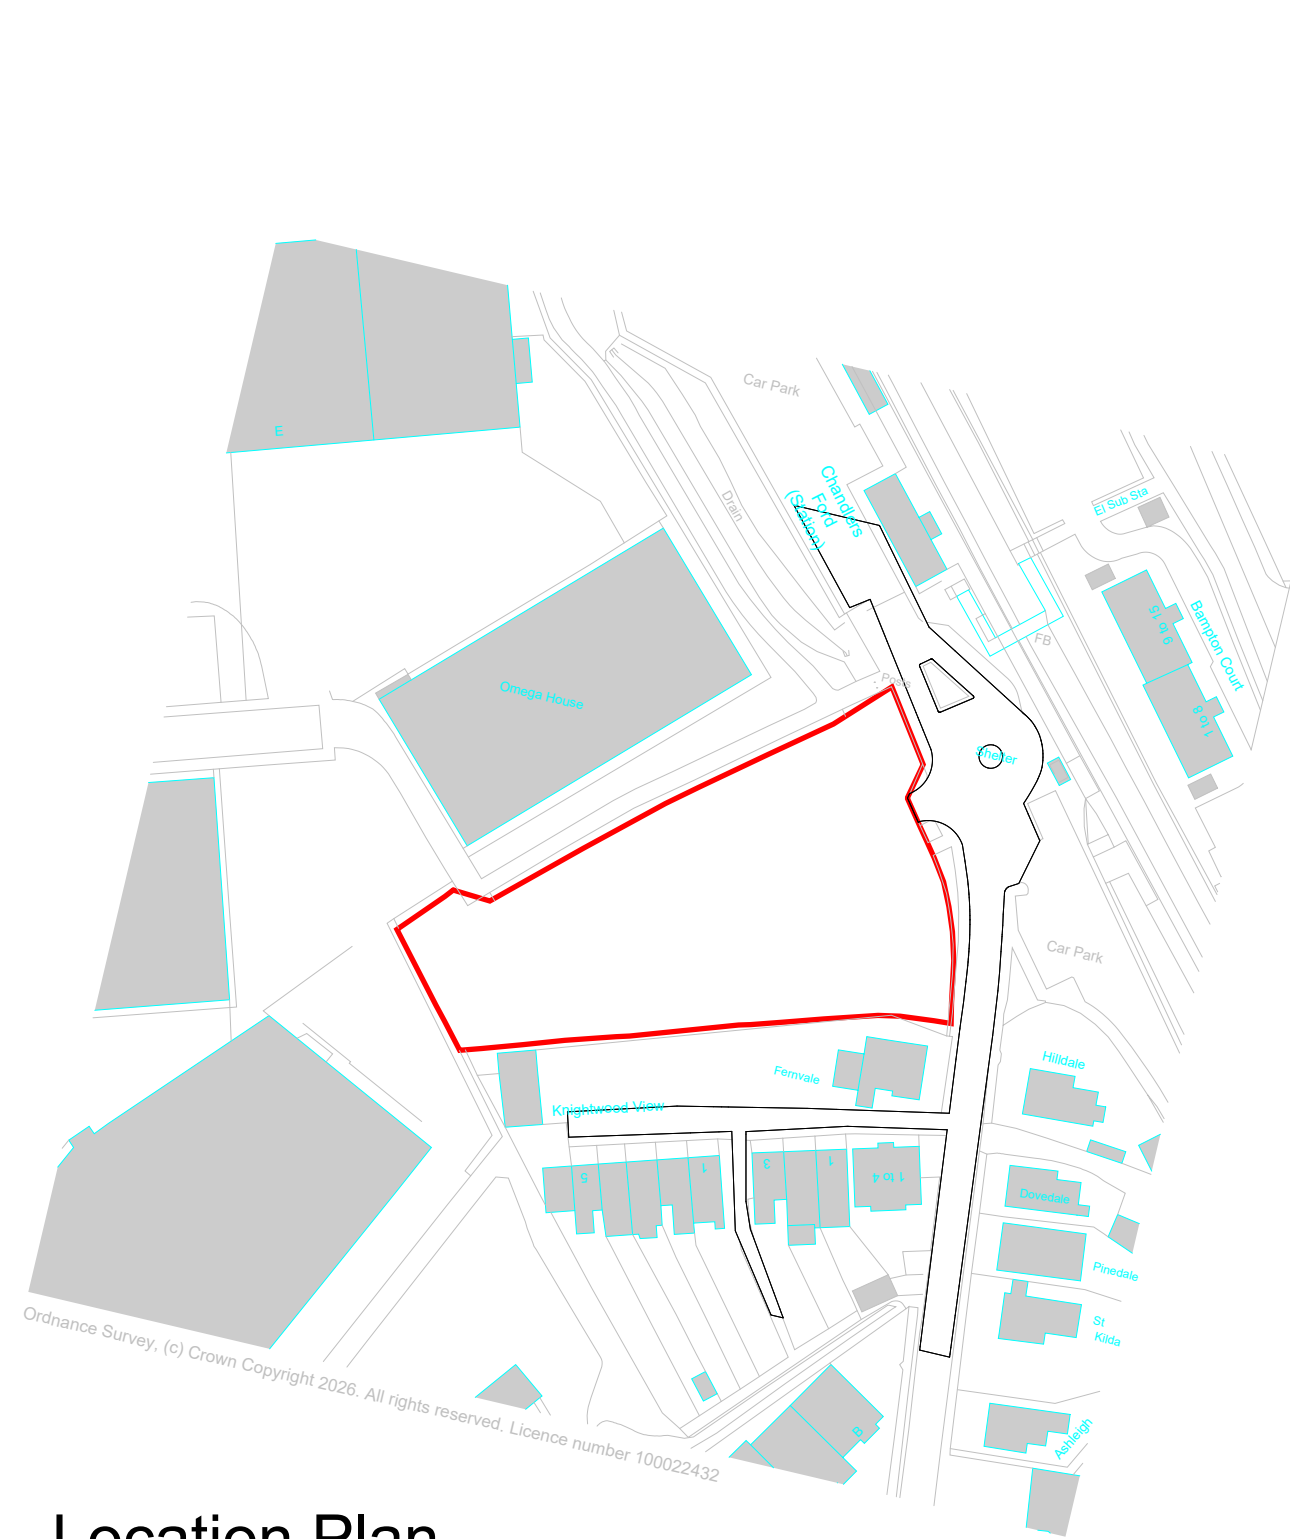

1 Location Plan
1 : 1250

REV:	DATE:	REVISIONS :	STATUS:	CLIENT Doswell		PROJECT Station Lane, Chandlers Ford		 architecture planning masterplanning Broadmeade House, Farnham Business Park, Weydon Lane, Farnham, Surrey, GU9 8QT. info@osparchitecture.com www.osparchitecture.com Tel: 01252 267878
				SCALE 1 : 1250 (A3 ORIGINAL)		DRAWING Location Plan		
				DRAWN DATE	NCL 07.05.26	25047	S101	
C COPYRIGHT EXISTS ON THE DESIGNS AND INFORMATION SHOWN ON THIS DRAWING			This drawing may be scaled or cross referenced to the scale bar for planning application purposes only. Do not scale for any other purpose, use figured dimensions only. Subject to site survey and all necessary consents. All dimensions to be checked by user and any discrepancies, errors or omissions to be reported to the Architect before work commences. This drawing is to be read in conjunction with all other relevant drawings.			100007327		