



**BIFOHH Various Order 2017 - Scotter Road/Scotter Square
Proposed No Waiting At Any Time**

© Crown copyright. All rights reserved
Eastleigh Borough Council
Licence No. 100019622 2017

SCALE	NTS
DATE	23/01/2017
DRAWING No.	TM01/01742/001
DRAWN BY	AM
CHECKED BY	SRW



Key to Restriction Types Displayed

— No waiting at any time

- - - Existing Restrictions



**BIFOHH Various Order 2017 - Pilchards Avenue/Sandy Lane
Proposed No Waiting At Any Time**

© Crown copyright. All rights reserved
Eastleigh Borough Council
Licence No. 100019622 2017

SCALE	NTS
DATE	23/01/2017
DRAWING No.	TM01/01742/002
DRAWN BY	AM
CHECKED BY	SRW



Key to Restriction Types Displayed


- No waiting at any time
- - - Existing Prohibition of verge parking



**BIFOHH Various Order 2017 - Witt Road
Proposed No Waiting At Any Time**

© Crown copyright. All rights reserved
Eastleigh Borough Council
Licence No. 100019622 2017

SCALE	NTS
DATE	23/01/2017
DRAWING No.	TM01/01742/003
DRAWN BY	AM
CHECKED BY	SRW

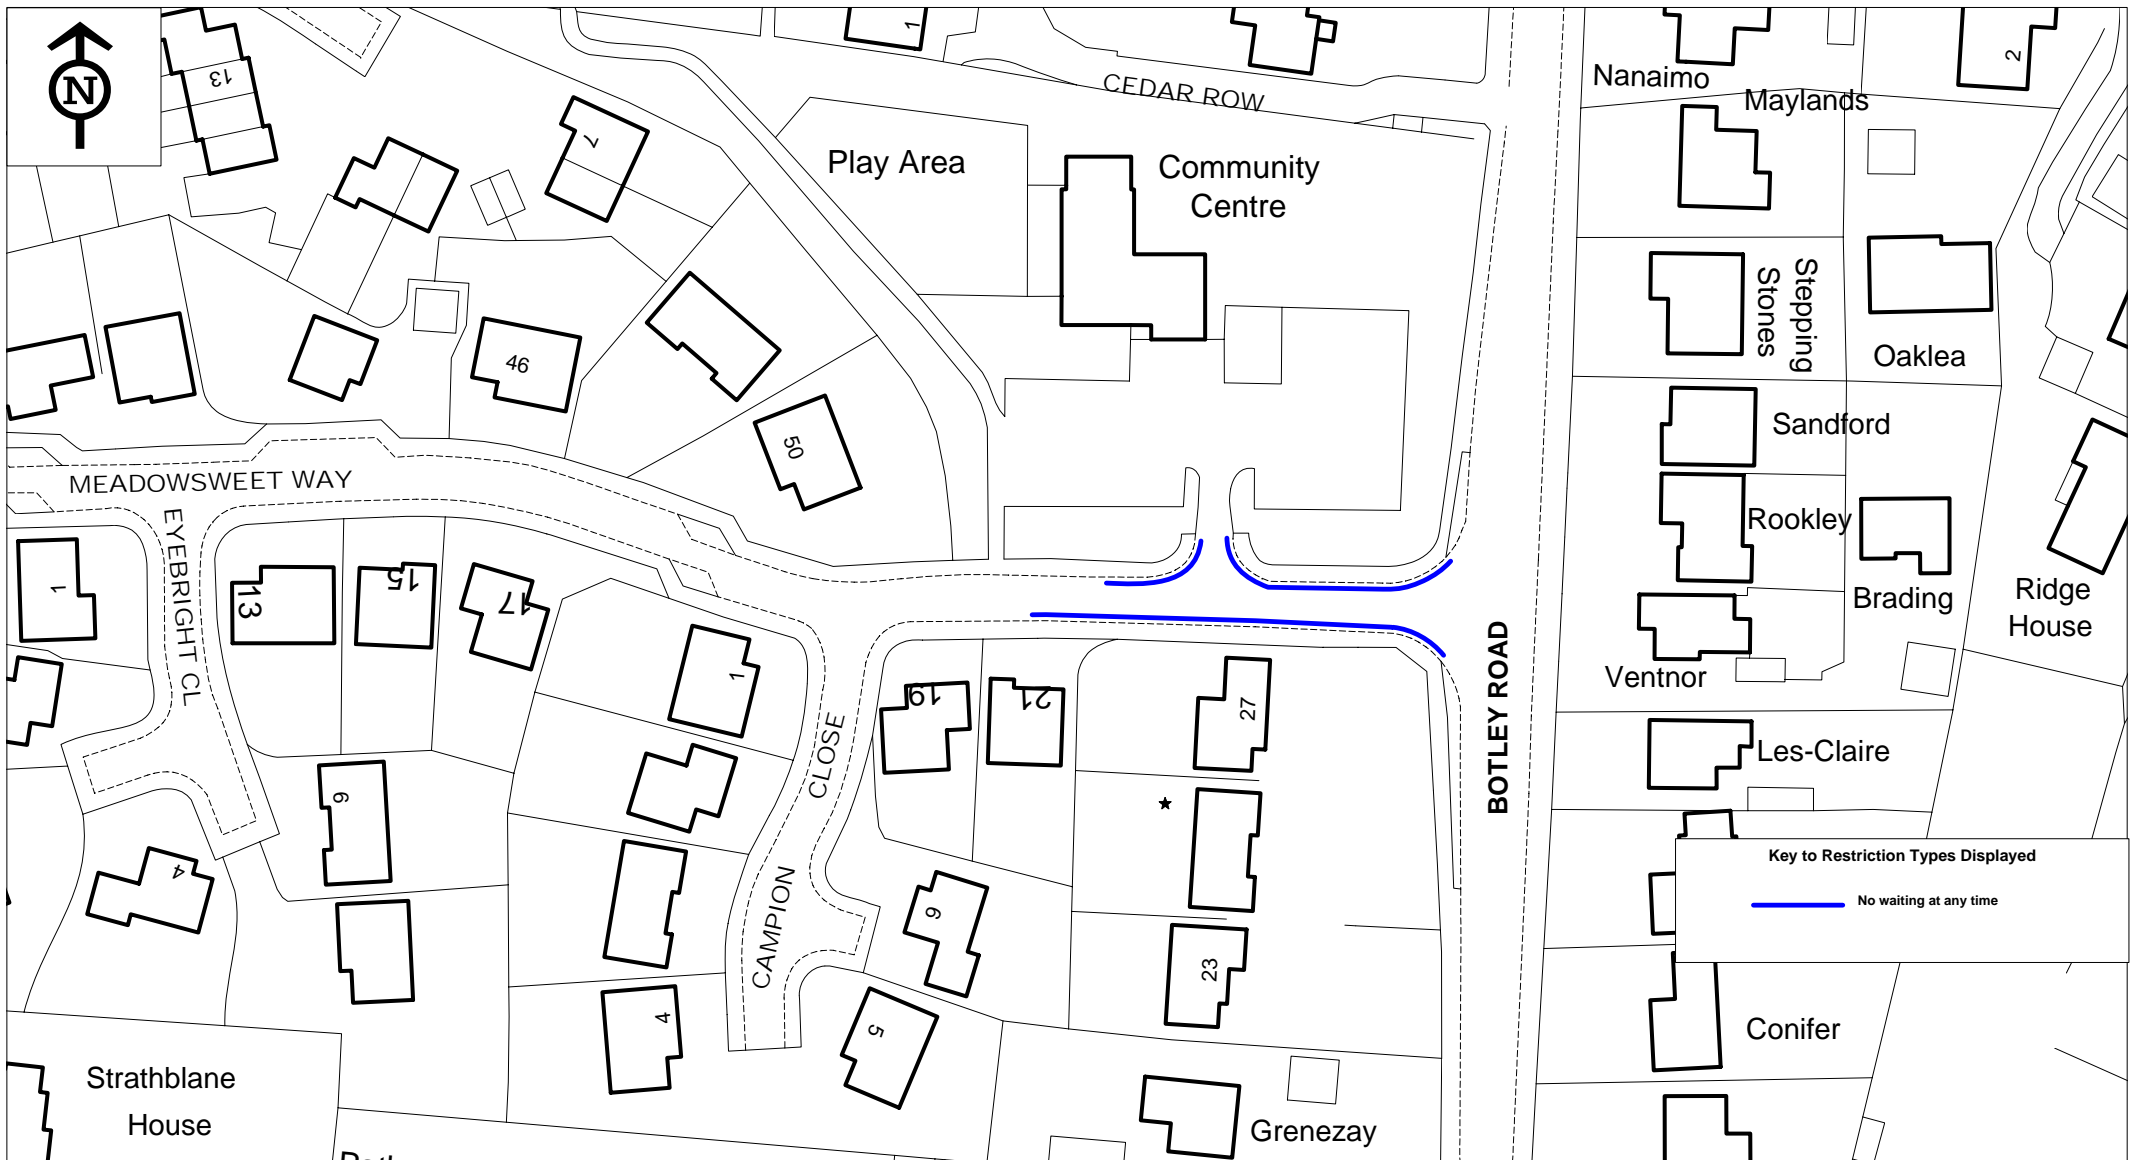

BIFOHH Various 2017 - Meadowsweet Way
Proposed No Waiting At Any Time

© Crown copyright. All rights reserved
Eastleigh Borough Council
Licence No. 100019622 2017

SCALE	NTS
DATE	23/01/2017
DRAWING No.	TM01/01742/004
DRAWN BY	AM
CHECKED BY	SRW



Key to Restriction Types Displayed

- No waiting at any time
- Existing Waiting Limited to 30mins in one hour Mon-Sat 8am-8pm
- - - Existing Prohibition of Verge Parking




**BIFOHH Various Order 2017 - Whalesmead Road/Fair Oak Road
Proposed No Waiting At Any Time**


© Crown copyright. All rights reserved
Eastleigh Borough Council
Licence No. 100019622 2017


SCALE	NTS
DATE	23/01/2017
DRAWING No.	TM01/01742/005
DRAWN BY	AM
CHECKED BY	SRW



Key to Restriction Types Displayed

 No waiting at any time

 Existing Prohibition of verge parking

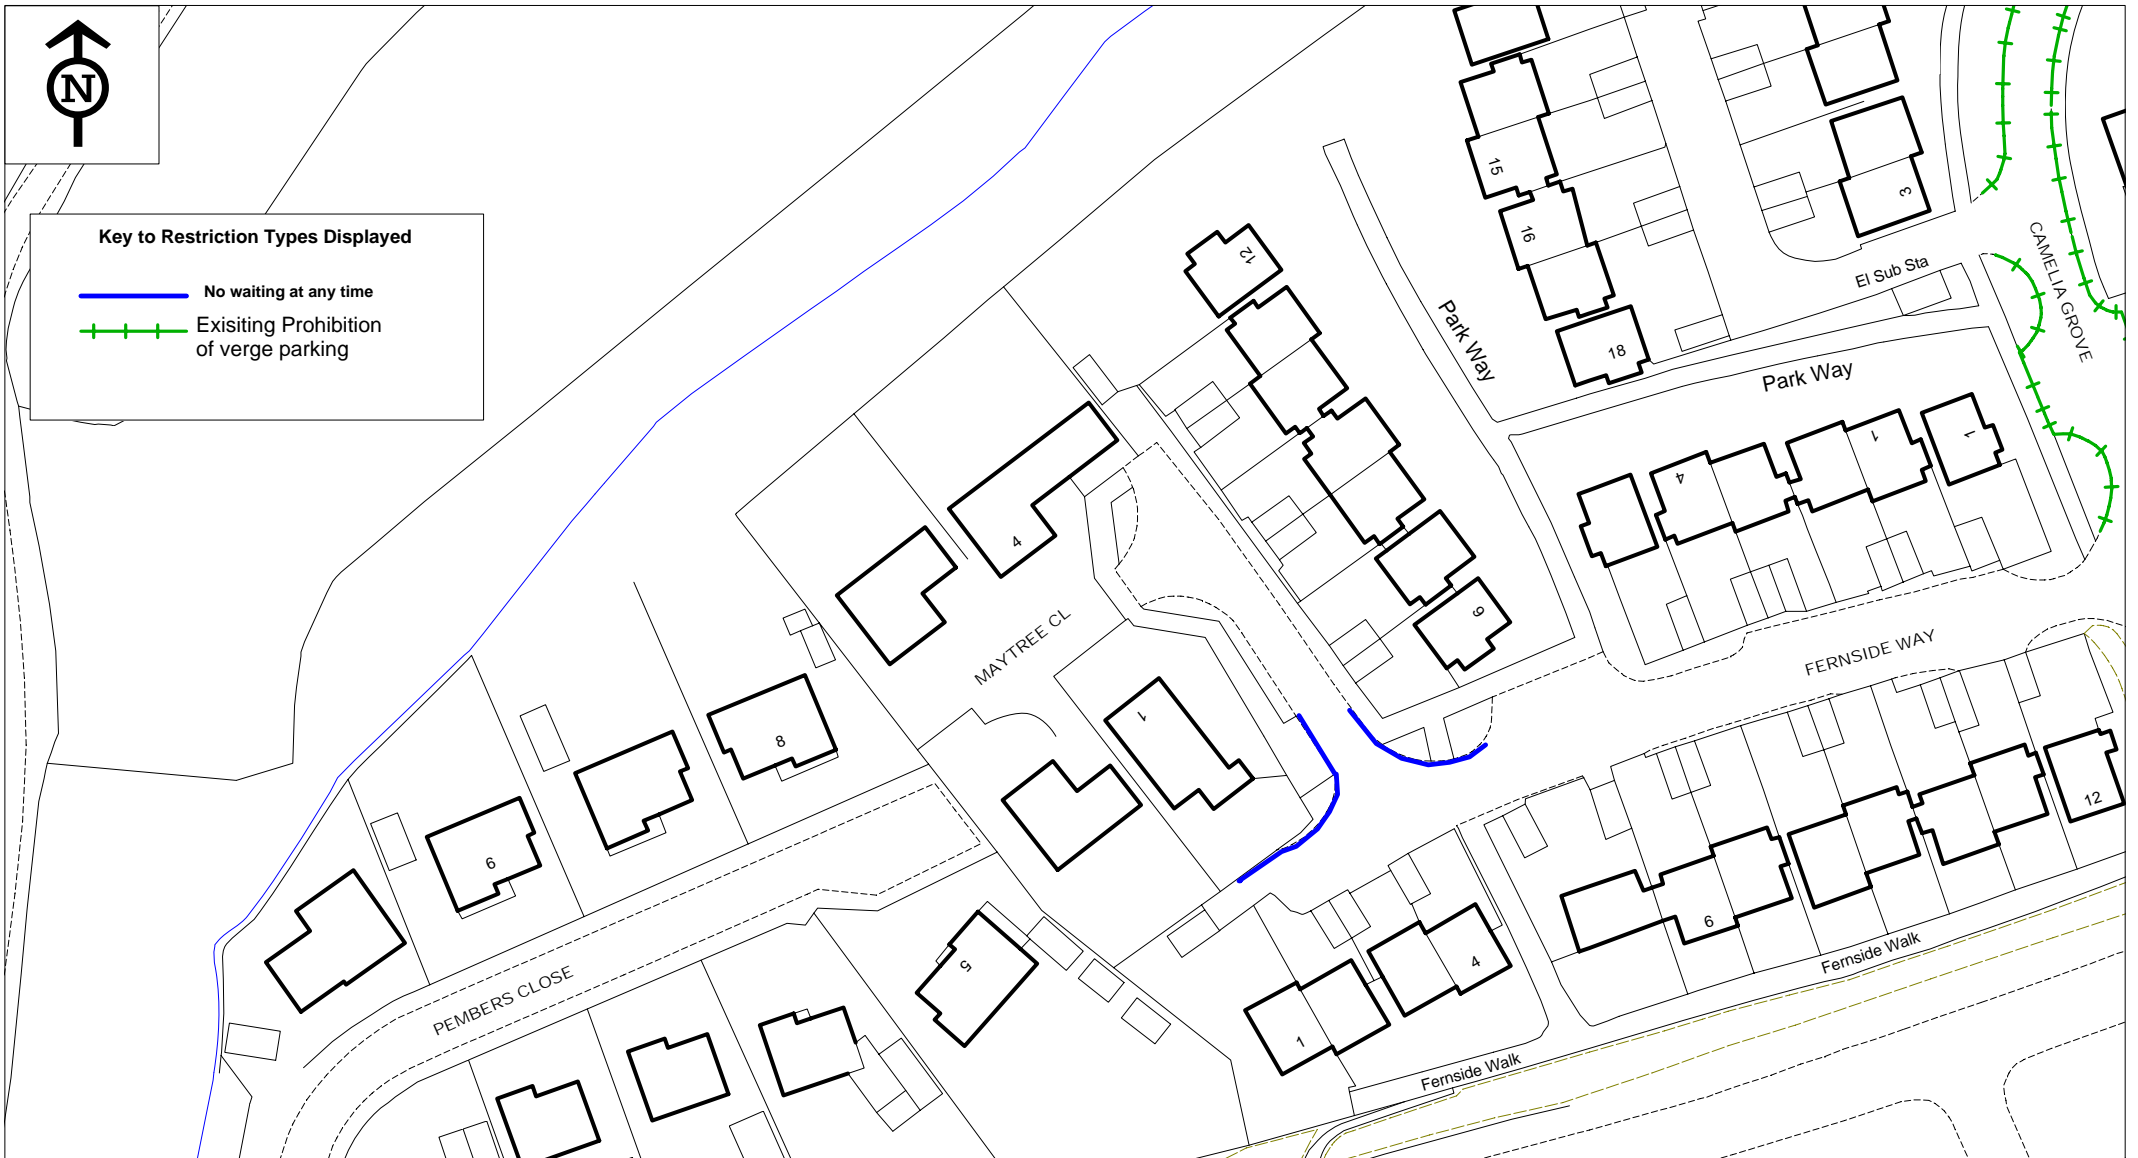

**BIFOHH Various Order 2017 - Maytree Close/Fernside Way
Proposed No Waiting At Any Time**

© Crown copyright. All rights reserved
Eastleigh Borough Council
Licence No. 100019622 2017

SCALE

NTS

DATE

23/01/2017

DRAWING No.

TM01/01742/006

DRAWN BY

AM

CHECKED BY

SRW



**BIFOHH Various Order 2017 - Cotton Close
Proposed No Waiting At Any Time**

© Crown copyright. All rights reserved
Eastleigh Borough Council
Licence No. 100019622 2017

SCALE	NTS
DATE	23/01/2017
DRAWING No.	TM01/01742/007
DRAWN BY	AM
CHECKED BY	SRW



Key to Restriction Types Displayed


- - - - - Bus Stop Clearway
- No waiting at any time
- - - - - Existing Restrictions



**BIFOHH Various Order 2017 - Sandy Lane/Latham Road
Proposed No Waiting A Any Time**

© Crown copyright. All rights reserved
Eastleigh Borough Council
Licence No. 100019622 2017

SCALE	NTS
DATE	06/02/2017
DRAWING No.	TM01/01742/008A
DRAWN BY	AM
CHECKED BY	SRW

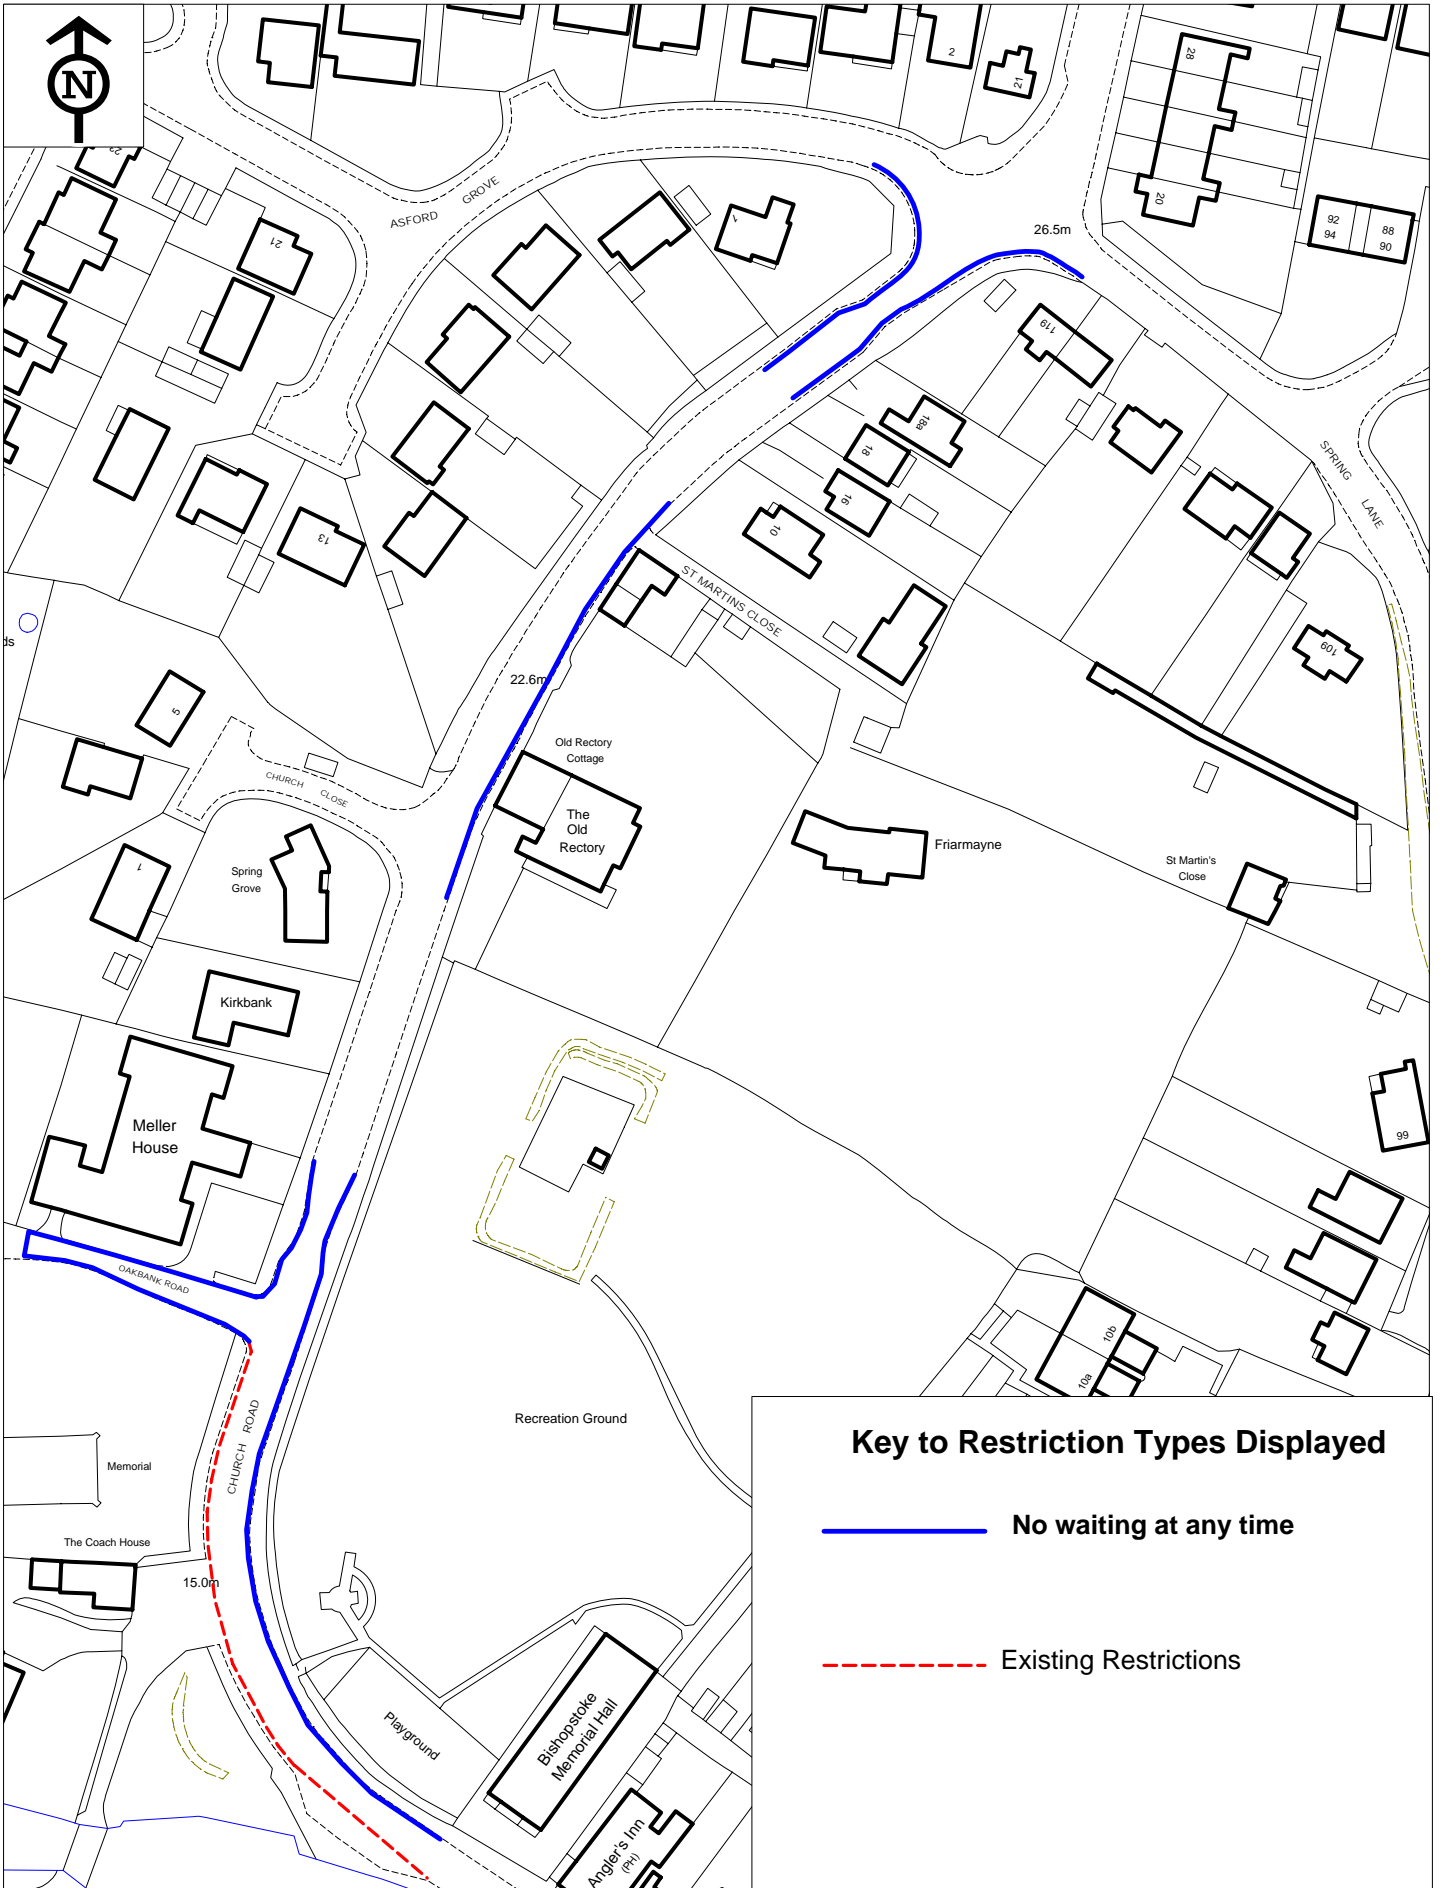

Key to Restriction Types Displayed

————— No waiting at any time
- - - - - Existing Restrictions



**BIFOHH Various Order 2017 -
Church Road and Oakbank Road
Proposed No Waiting At Any Time**

© Crown copyright. All rights reserved
Eastleigh Borough Council
Licence No. 100019622 2017

SCALE	NTS
DATE	23/01/2017
DRAWING No.	TM01/01742/009
DRAWN BY	AM
CHECKED BY	SRW