

Key to Restriction Types Displayed


——— No waiting at any time



CFH Various Order 2017 - Beresford Road/Beresford Gardens
Proposed No Waiting At Any Time

© Crown copyright. All rights reserved
Eastleigh Borough Council
Licence No. 100019622 2017

| | |
|-------------|----------------|
| SCALE | NTS |
| DATE | 28/02/2017 |
| DRAWING No. | TM01/01551/001 |
| DRAWN BY | AM |
| CHECKED BY | SRW |

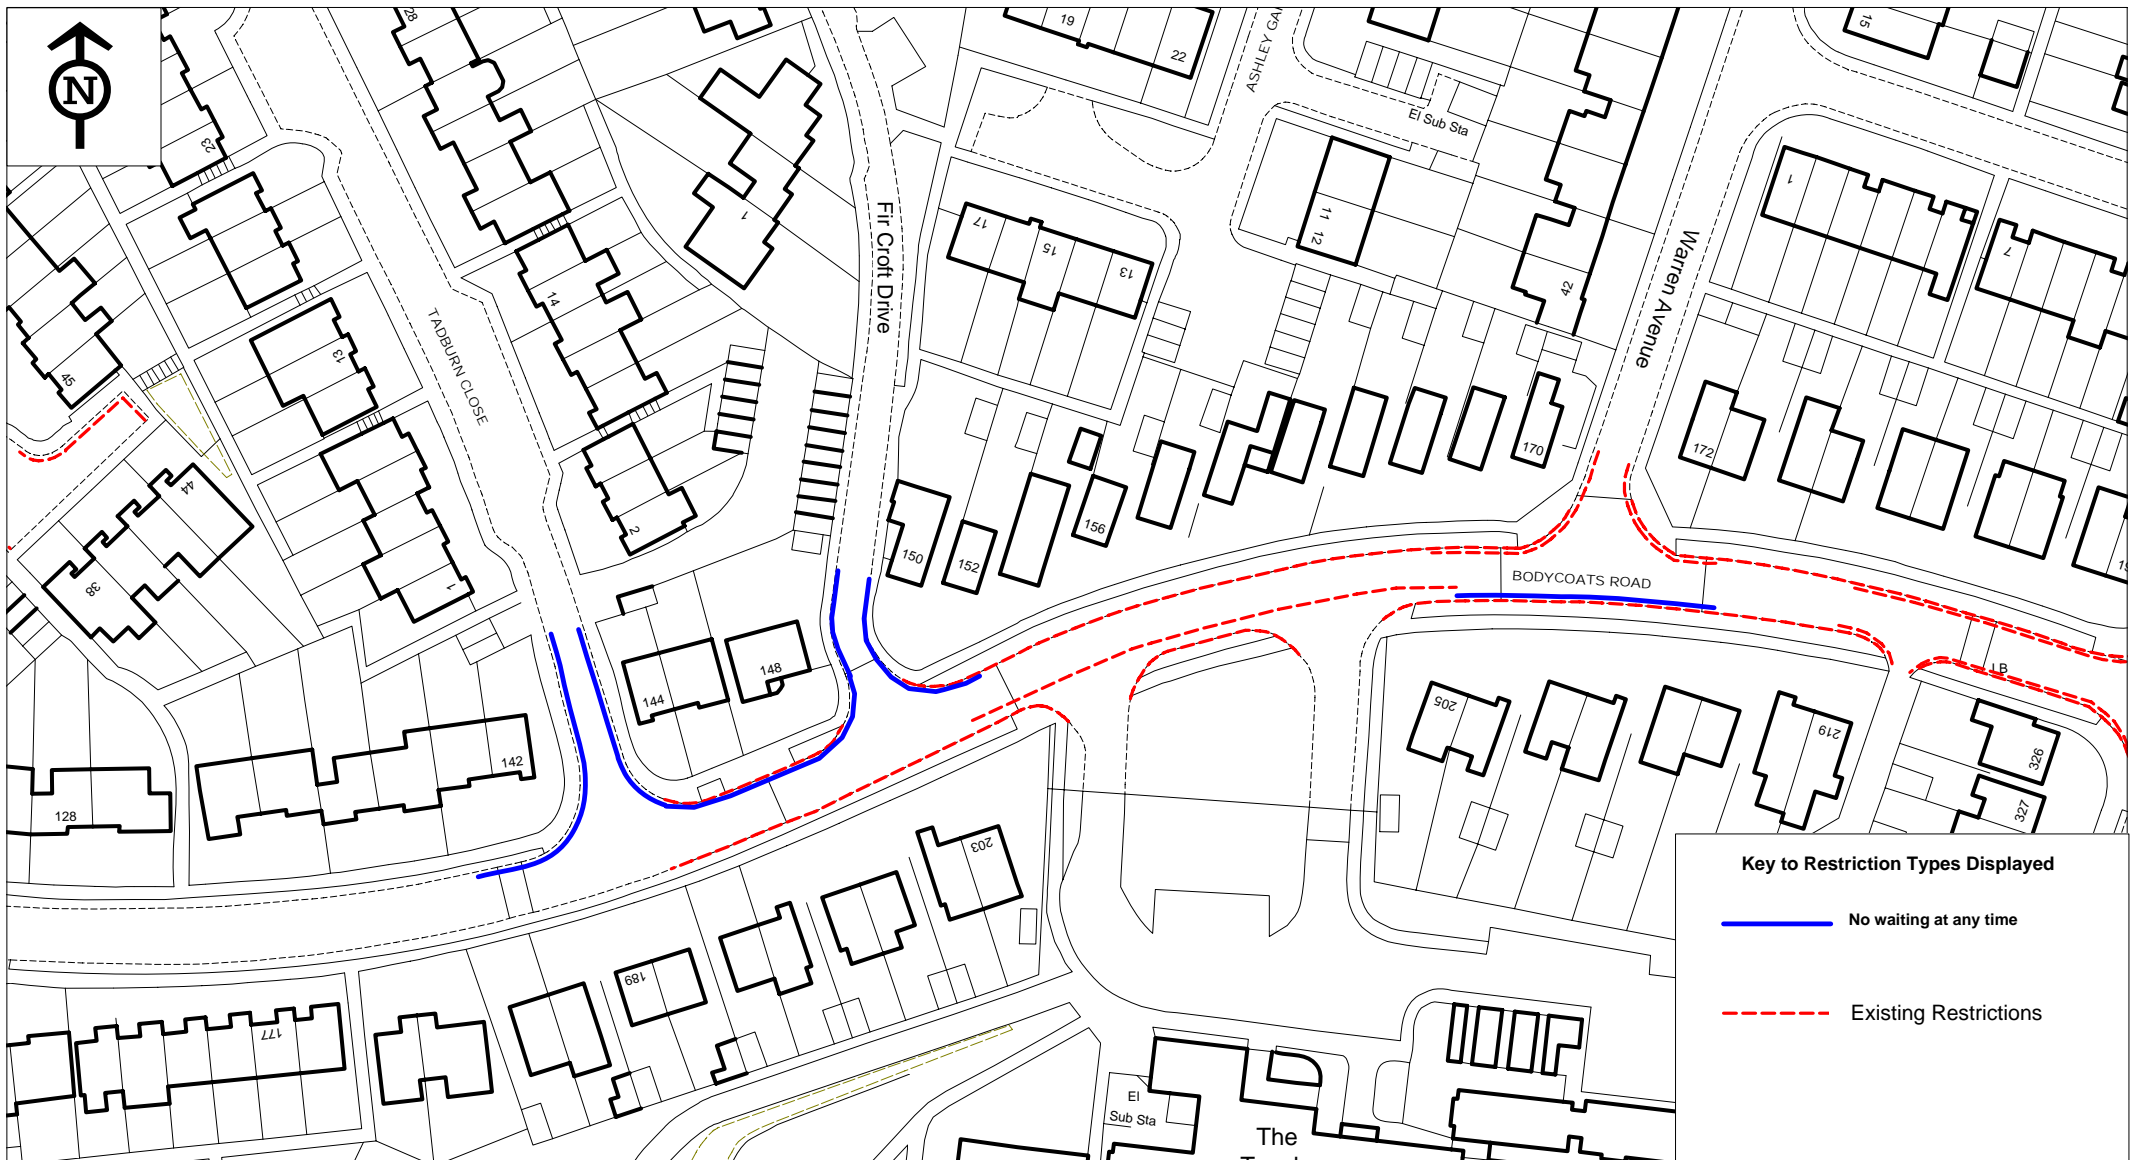

Key to Restriction Types Displayed

——— No waiting at any time


- - - - - Existing Restrictions



**CFH Various 2017 - Bodycoats Road/Tadburn Close/Fir Croft Drive
Proposed No Waiting At Any Time**

© Crown copyright. All rights reserved
Eastleigh Borough Council
Licence No. 100019622 2017


| | |
|-------------|----------------|
| SCALE | NTS |
| DATE | 02/05/2017 |
| DRAWING No. | TM01/01551/002 |
| DRAWN BY | AM |
| CHECKED BY | SRW |

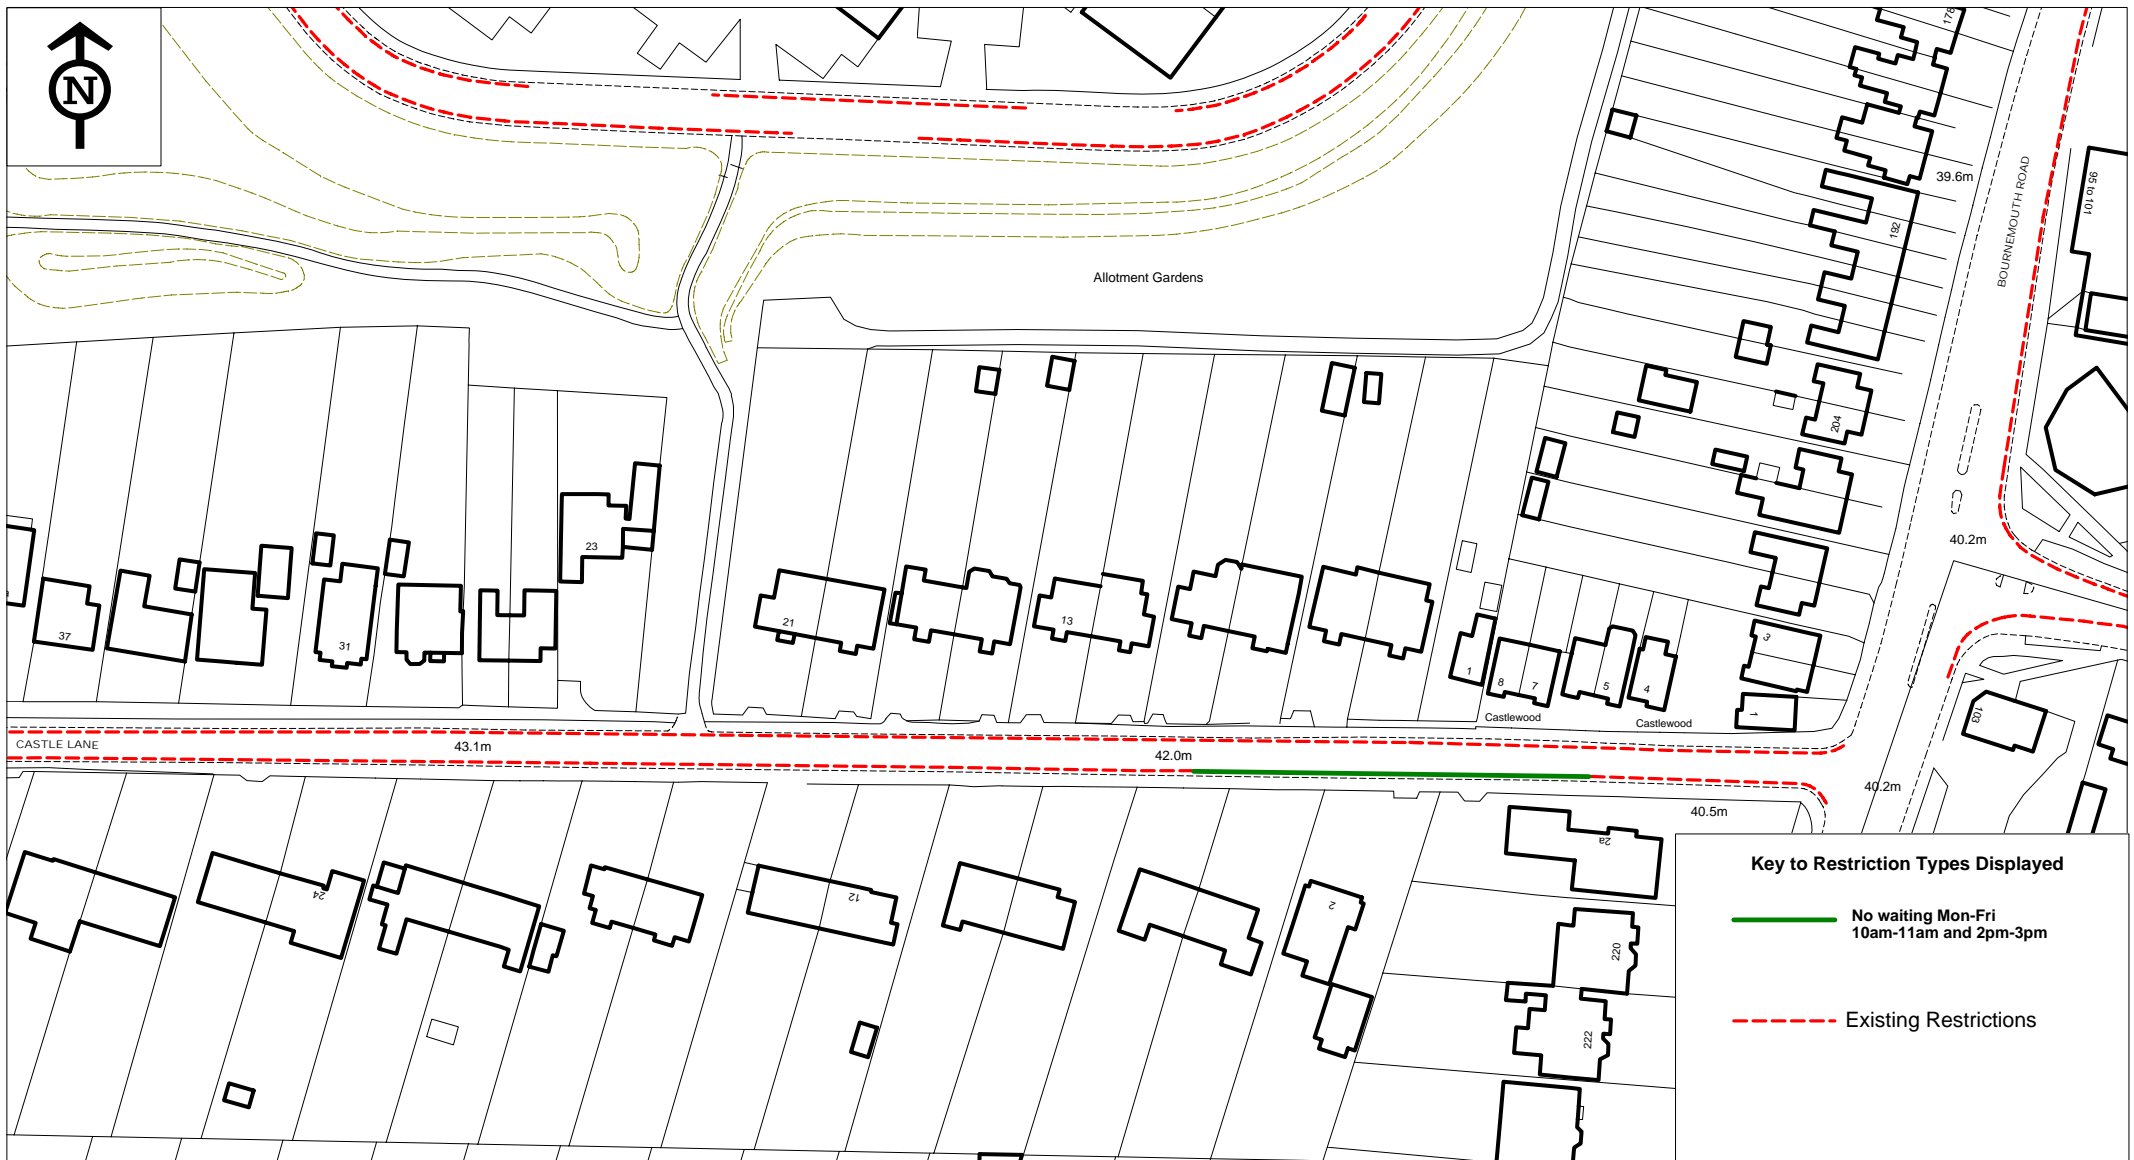

CFH Various Order 2017 - Castle Lane
Proposed No Waiting

© Crown copyright. All rights reserved
Eastleigh Borough Council
Licence No. 100019622 2017

| | |
|-------------|----------------|
| SCALE | NTS |
| DATE | 28/02/2017 |
| DRAWING No. | TM01/01551/003 |
| DRAWN BY | AM |
| CHECKED BY | SRW |

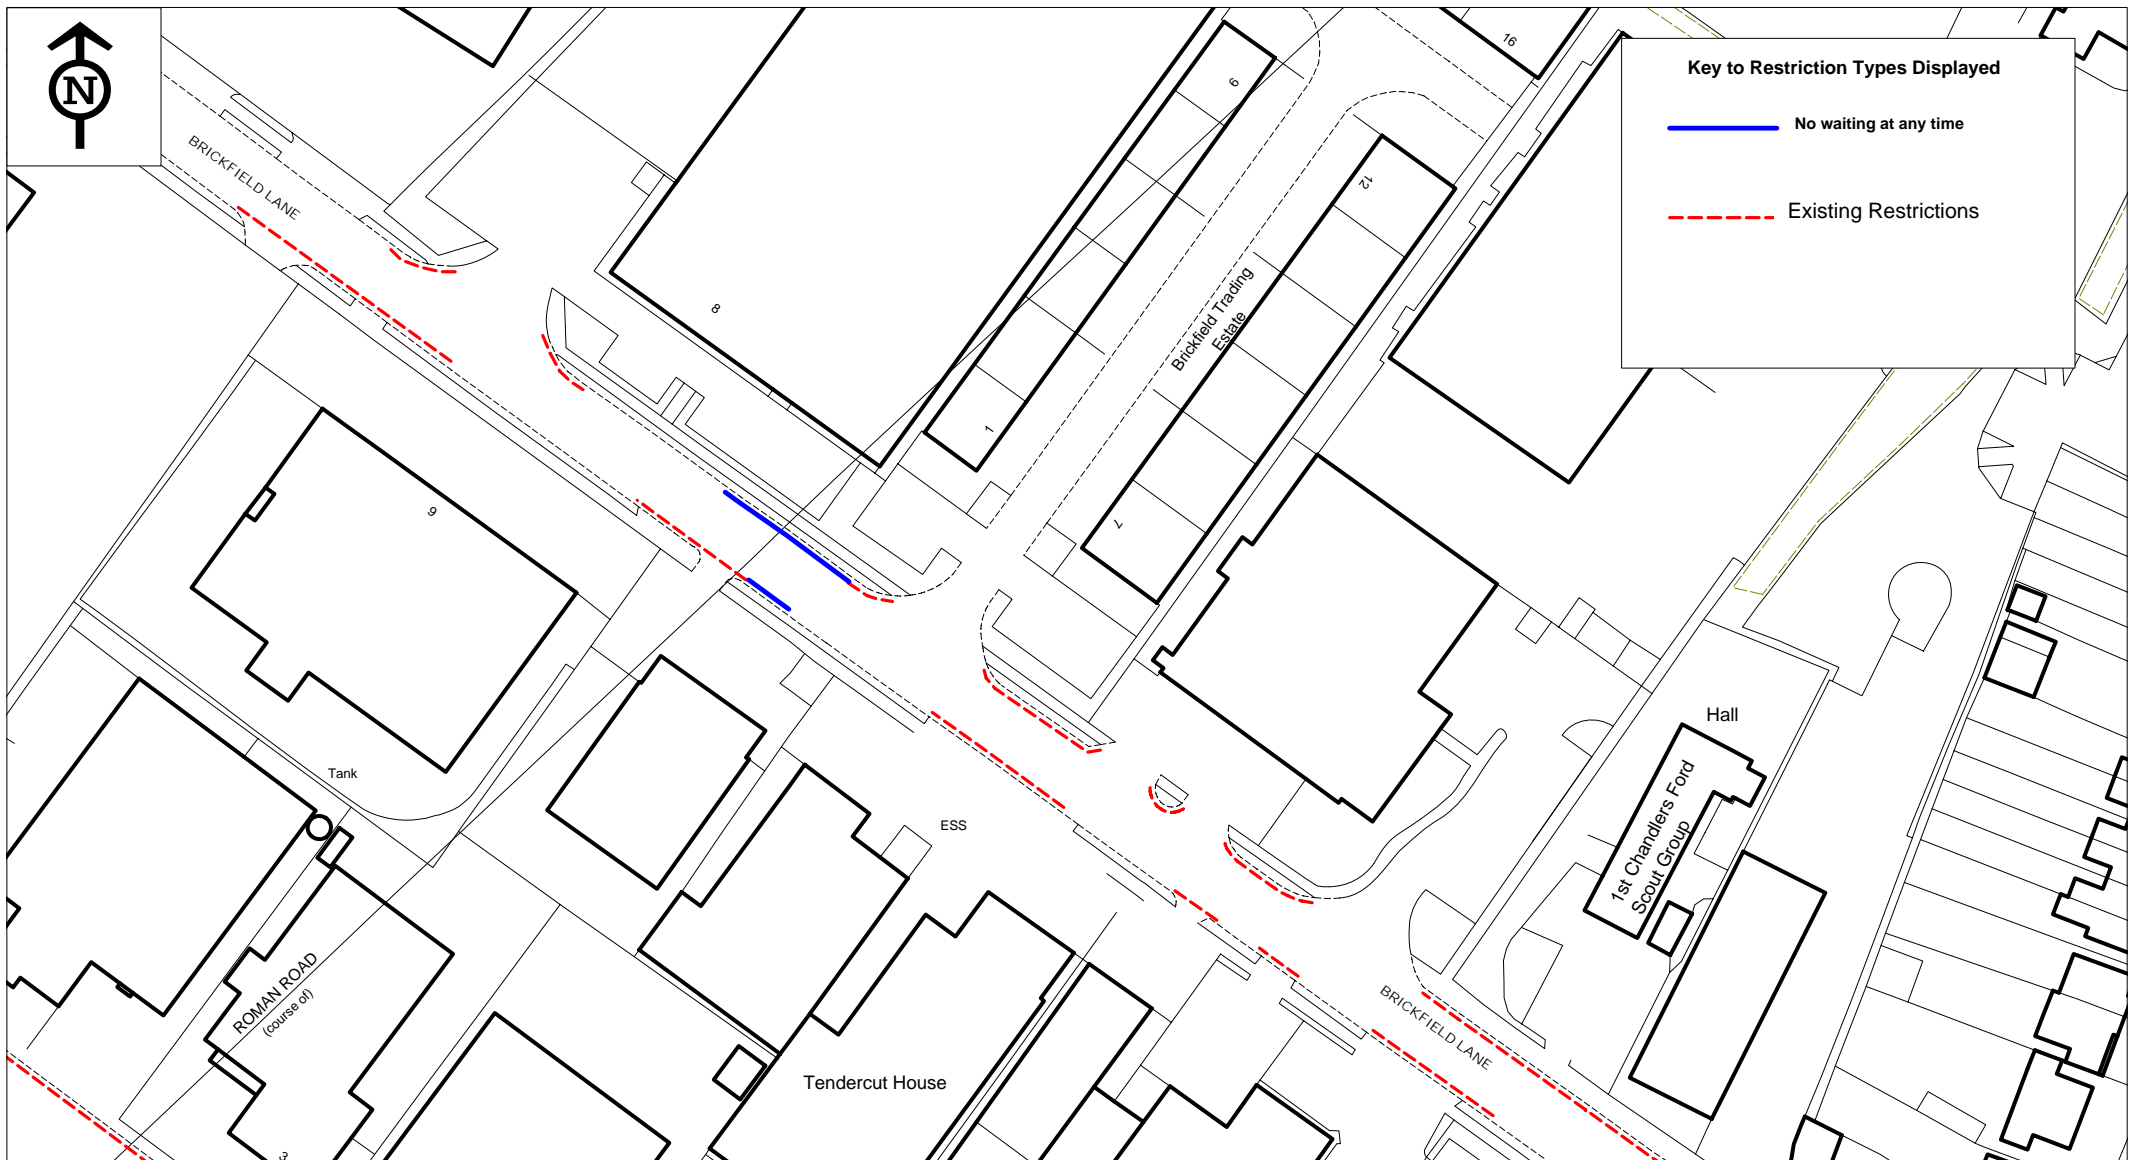

Key to Restriction Types Displayed


- No waiting at any time
- - - Existing Restrictions



CFH Various Order 2017 - Brickfield Lane
Proposed No waiting At Any Time

© Crown copyright. All rights reserved
Eastleigh Borough Council
Licence No. 100019622 2017


| | |
|-------------|----------------|
| SCALE | NTS |
| DATE | 28/02/2017 |
| DRAWING No. | TM01/01551/004 |
| DRAWN BY | AM |
| CHECKED BY | SRW |

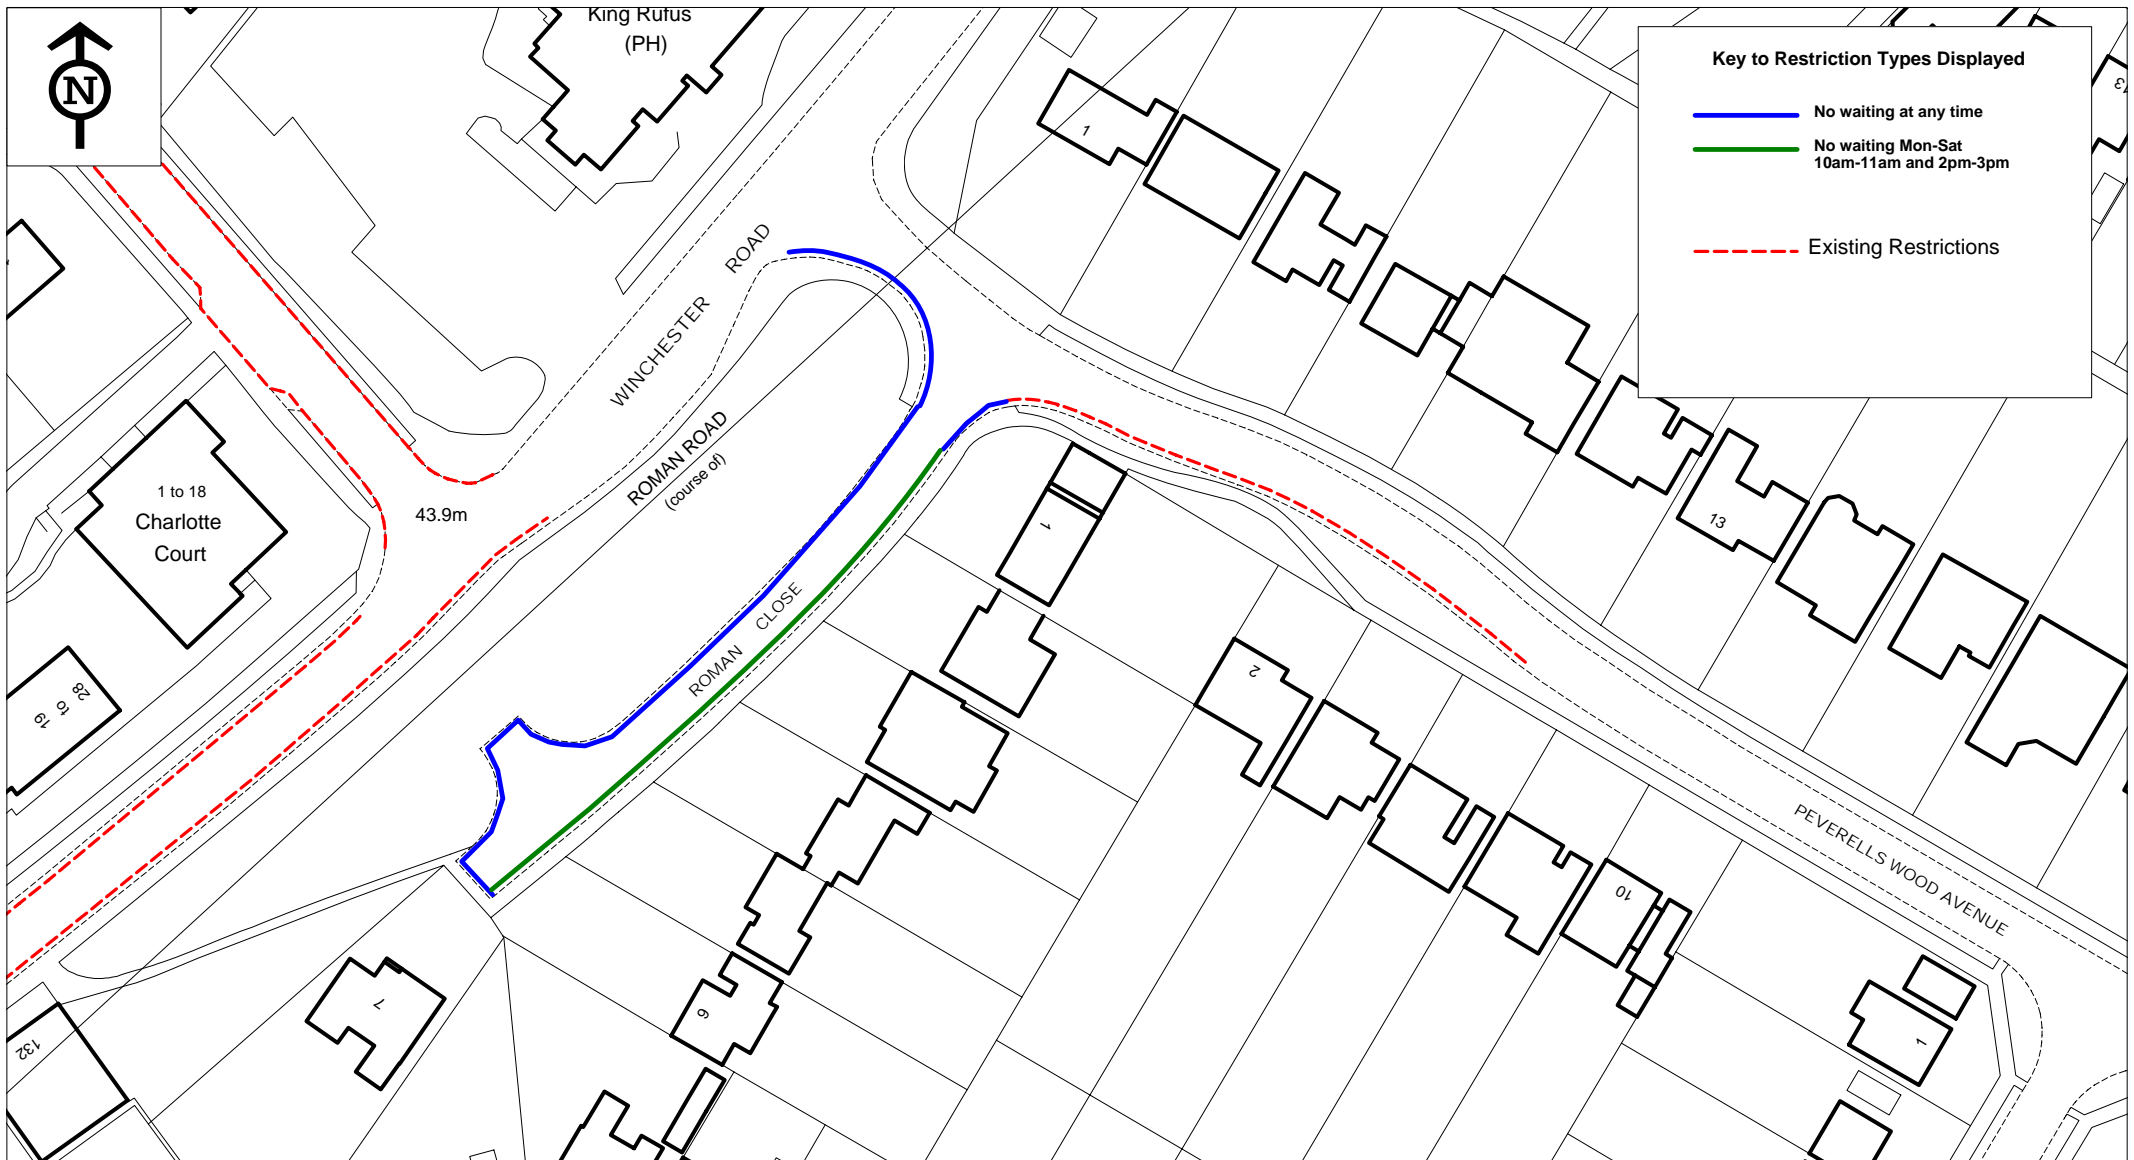

CFH Various Order 2017 - Roman Close
Proposed Waiting Restrictions

© Crown copyright. All rights reserved
Eastleigh Borough Council
Licence No. 100019622 2017

| | |
|-------------|----------------|
| SCALE | NTS |
| DATE | 28/02/2017 |
| DRAWING No. | TM01/01551/005 |
| DRAWN BY | AM |
| CHECKED BY | SRW |

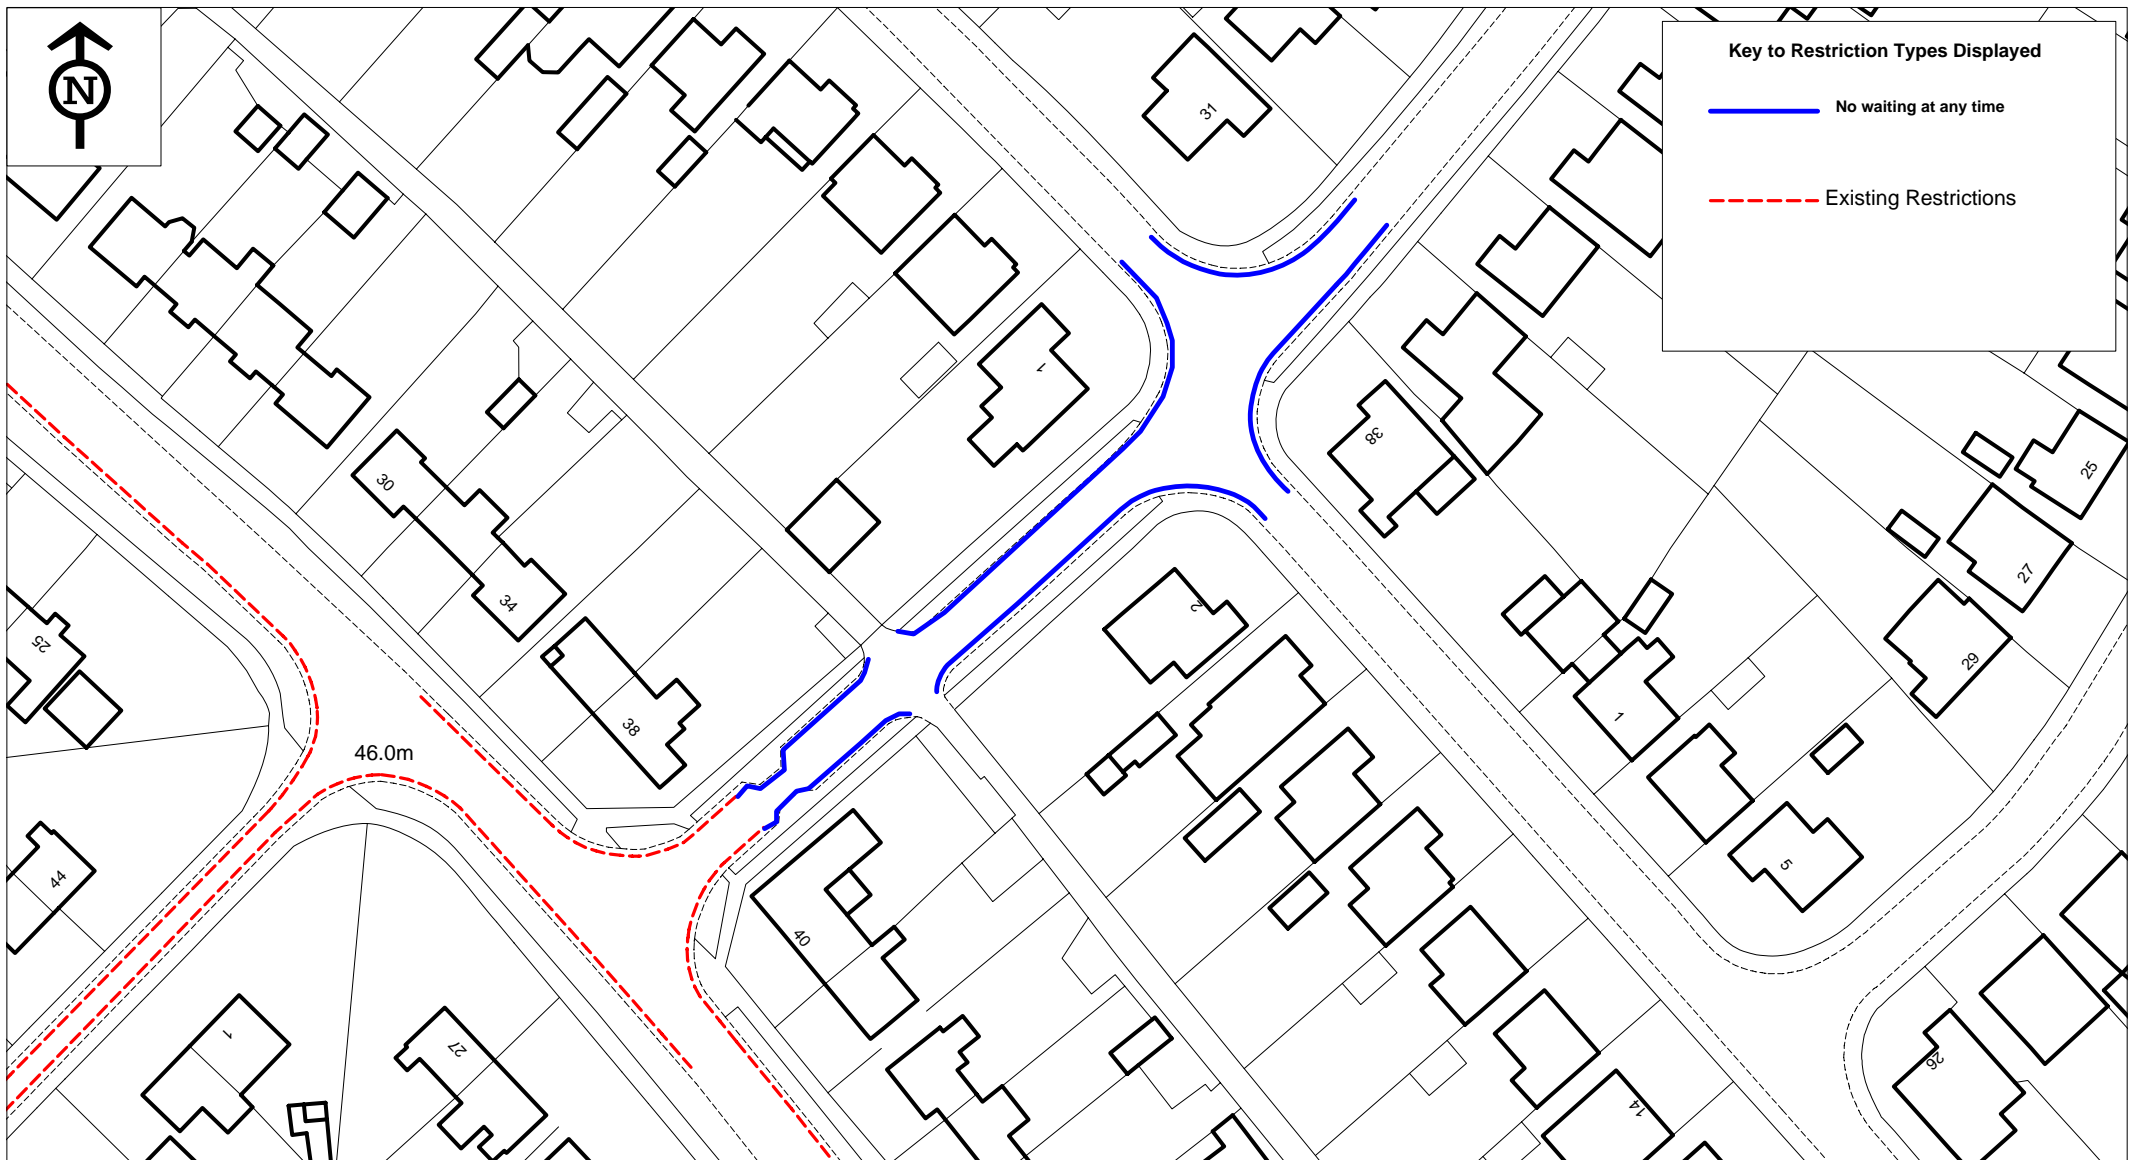

Key to Restriction Types Displayed

- No waiting at any time
- - - Existing Restrictions



CFH Various Order 2017 - Peverells Road
Proposed No Waiting At Any Time

© Crown copyright. All rights reserved
Eastleigh Borough Council
Licence No. 100019622 2017


| | |
|-------------|-----------------|
| SCALE | NTS |
| DATE | 22/05/2017 |
| DRAWING No. | TM01/01551/006A |
| DRAWN BY | AM |
| CHECKED BY | SRW |



CFH Various Order 2017 - Valley Road/ Neilson Close / Heathlands Road
Proposed No Waiting At Any Time

© Crown copyright. All rights reserved
Eastleigh Borough Council
Licence No. 100019622 2017

| | |
|-------------|----------------|
| SCALE | NTS |
| DATE | 28/02/2017 |
| DRAWING No. | TM01/01551/007 |
| DRAWN BY | AM |
| CHECKED BY | SRW |

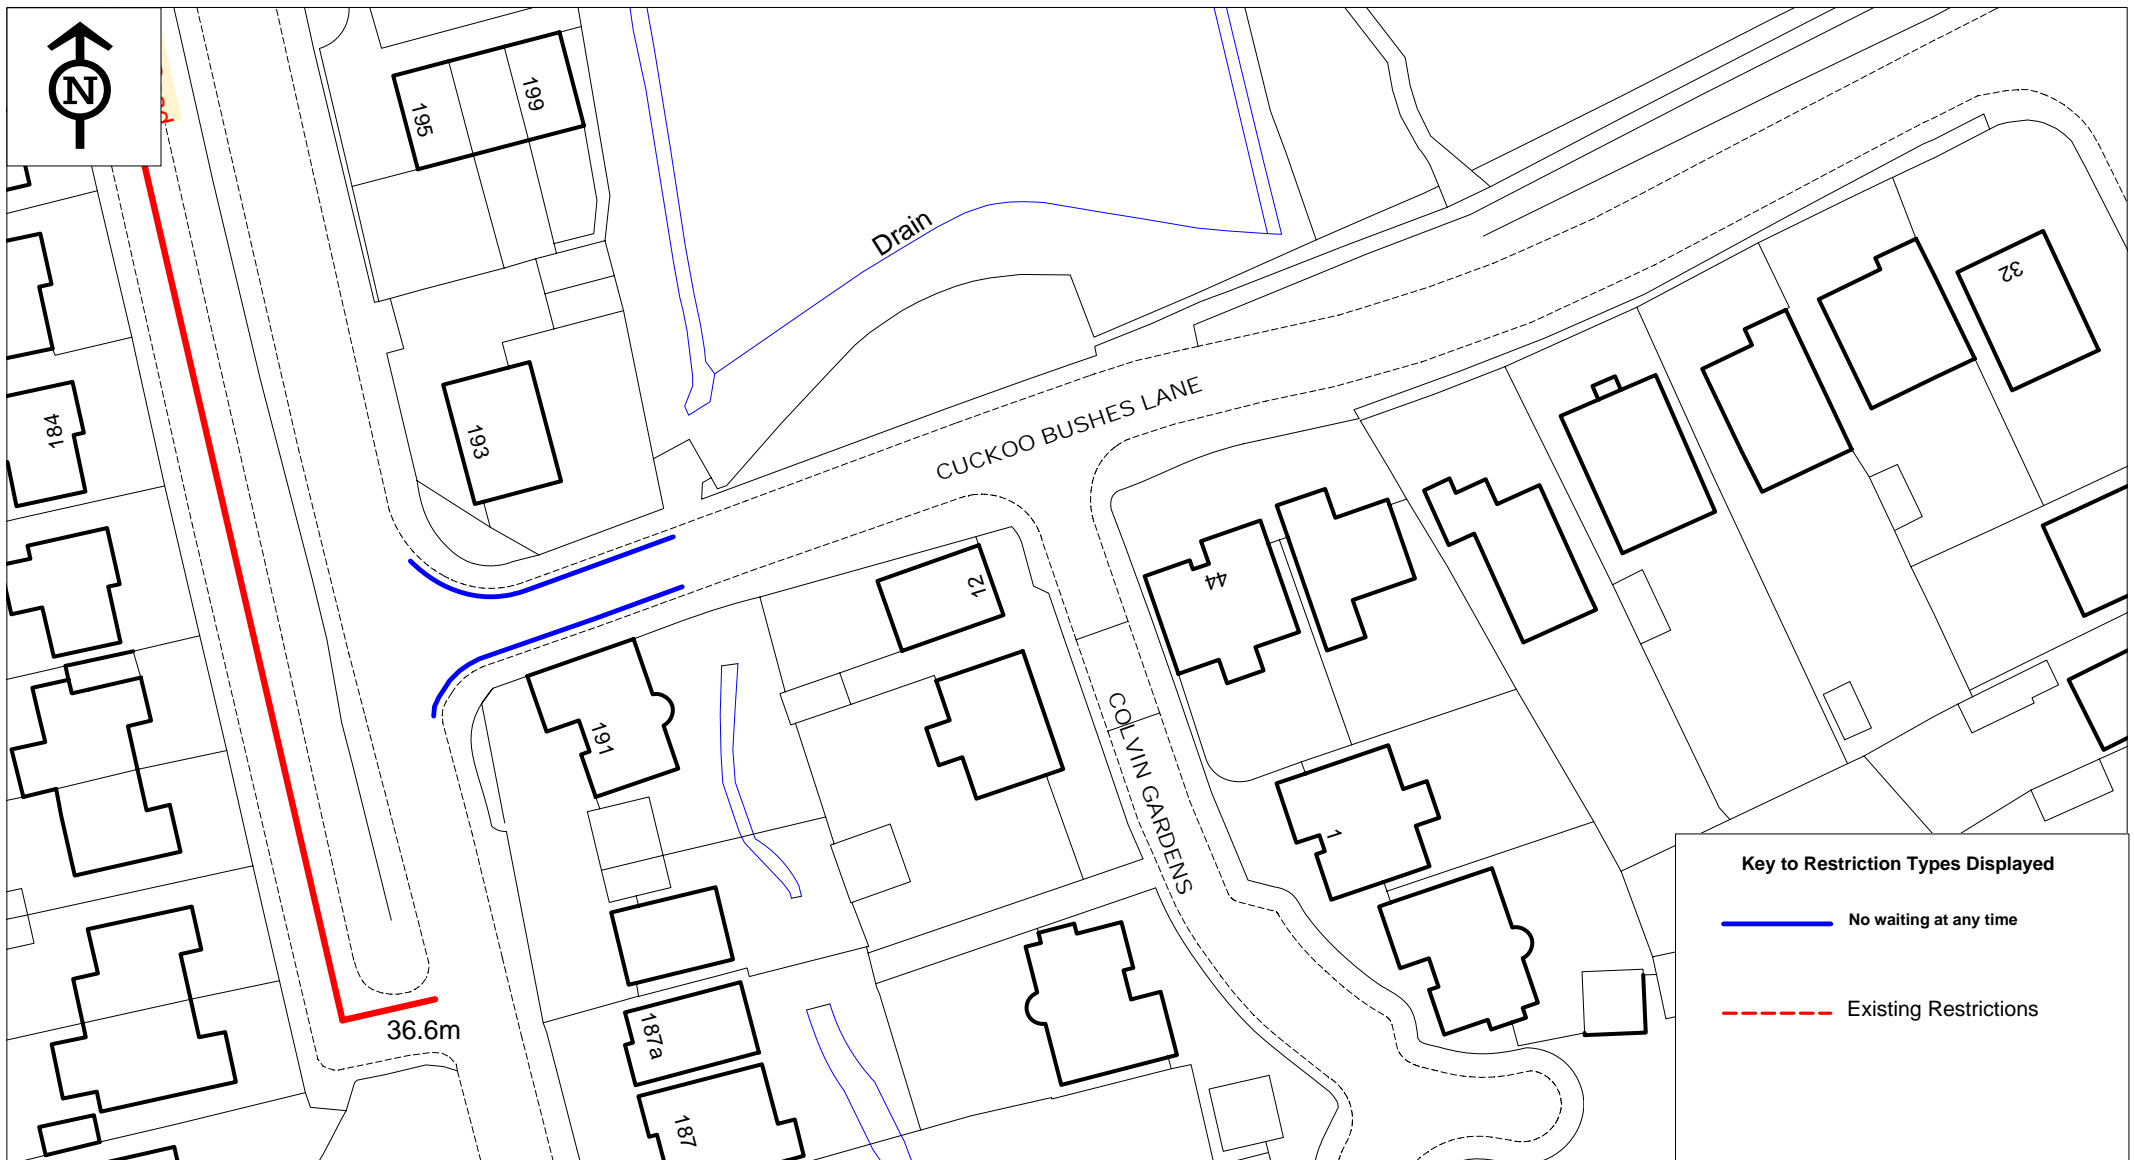

Key to Restriction Types Displayed


- No waiting at any time
- - - Existing Restrictions



CFH Various 2017 - Cuckoo Bushes Lane
Proposed No Waiting At Any Time

© Crown copyright. All rights reserved
Eastleigh Borough Council
Licence No. 100019622 2017

| | |
|-------------|----------------|
| SCALE | NTS |
| DATE | 28/02/2017 |
| DRAWING No. | TM01/01551/008 |
| DRAWN BY | AM |
| CHECKED BY | SRW |

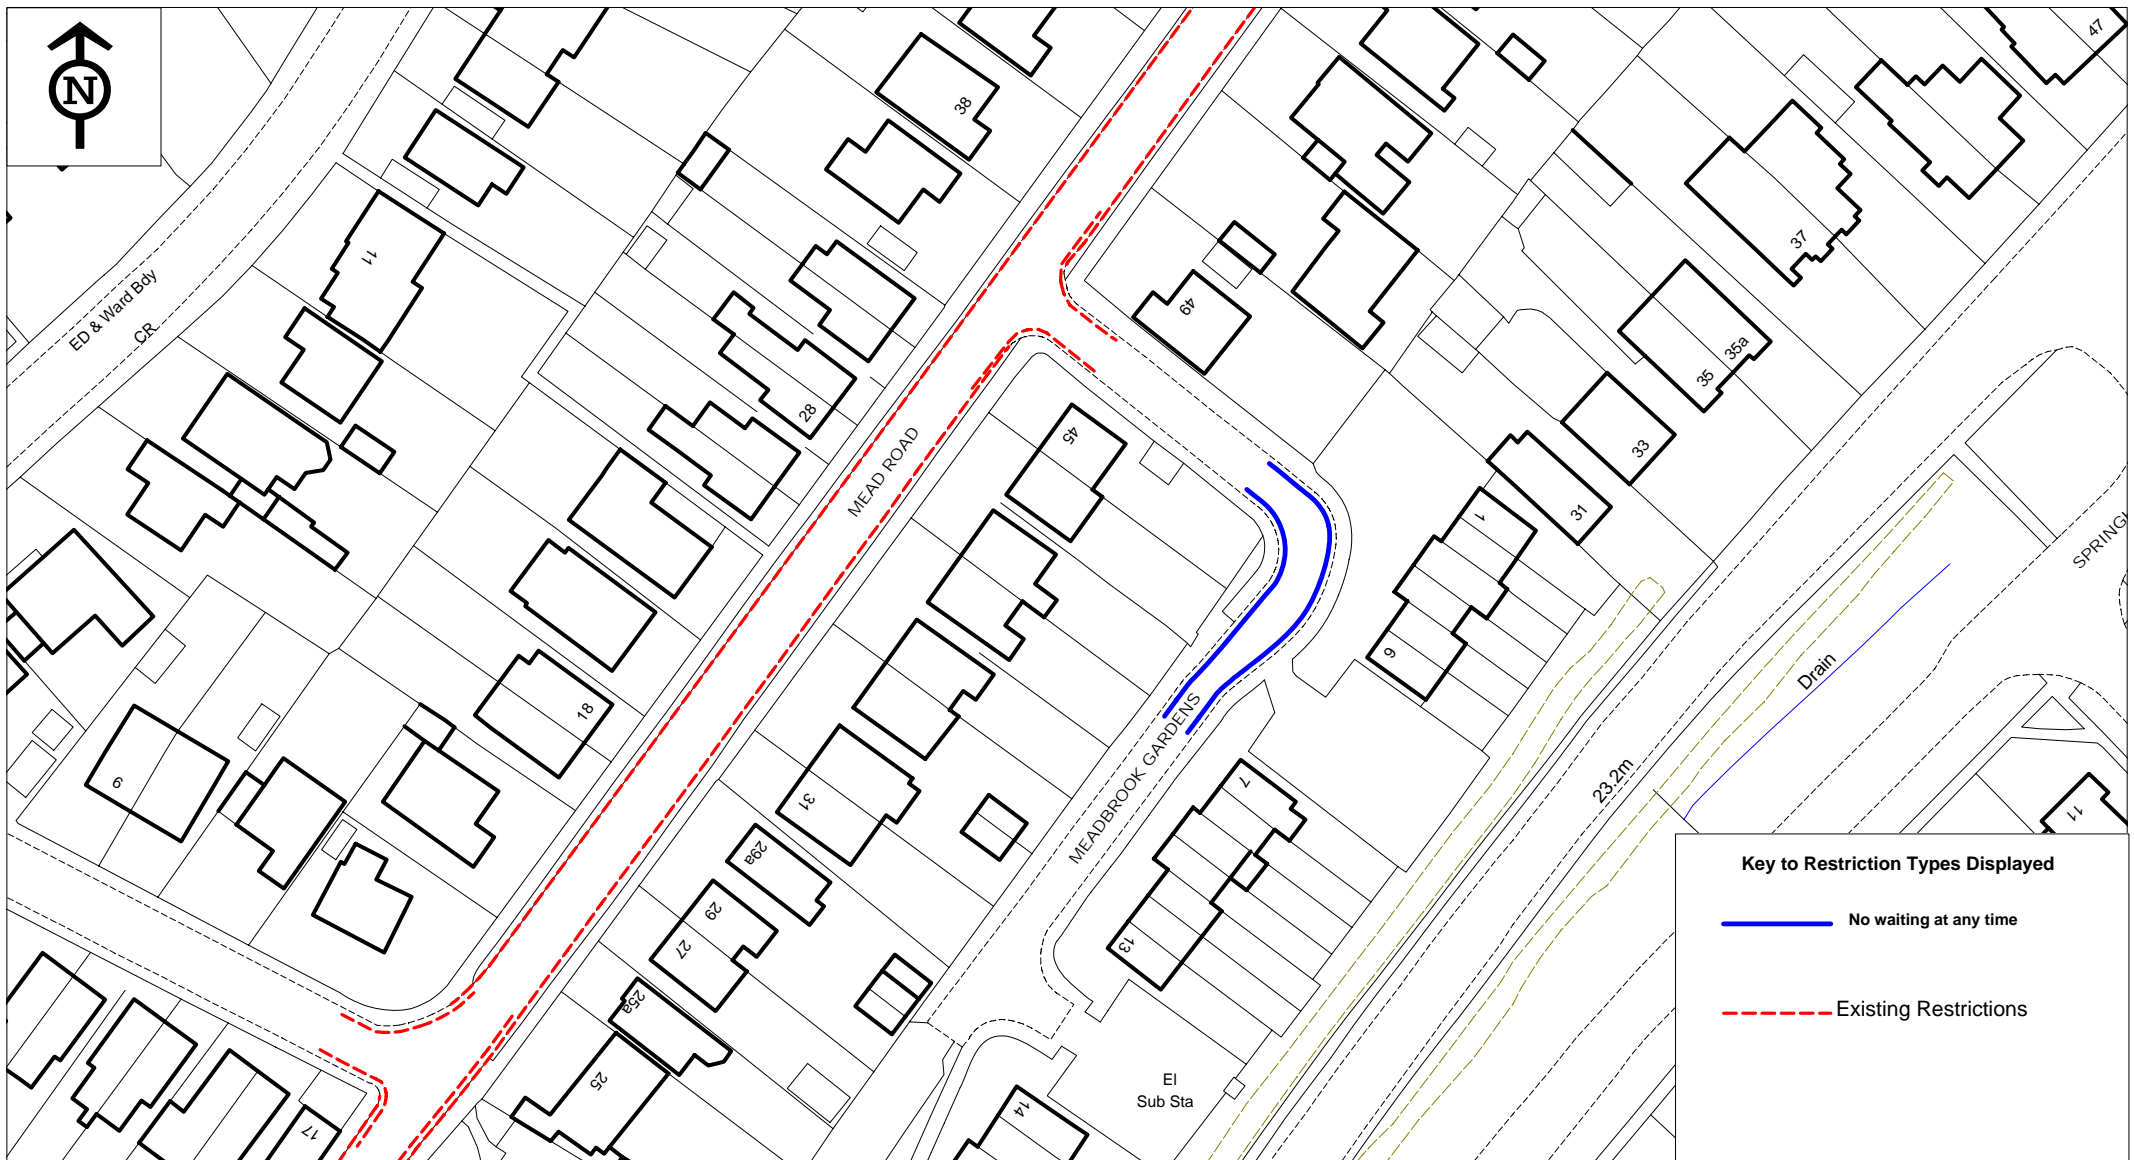

Key to Restriction Types Displayed

- No waiting at any time
- - - Existing Restrictions



CFH Various Order 2017 - Meadbrook Gardens
Proposed No Waiting At Any Time

© Crown copyright. All rights reserved
Eastleigh Borough Council
Licence No. 100019622 2017


| | |
|-------------|----------------|
| SCALE | NTS |
| DATE | 02/05/2017 |
| DRAWING No. | TM01/01551/009 |
| DRAWN BY | AM |
| CHECKED BY | SRW |



CFH Various Order 2017 - Station Lane
 Proposed Loading Bay and Amendment to Existing Limited Waiting Bays

© Crown copyright. All rights reserved
 Eastleigh Borough Council
 Licence No. 100019622 2017

| | |
|-------------|----------------|
| SCALE | NTS |
| DATE | 08/05/2017 |
| DRAWING No. | TM01/01551/010 |
| DRAWN BY | AM |
| CHECKED BY | SRW |

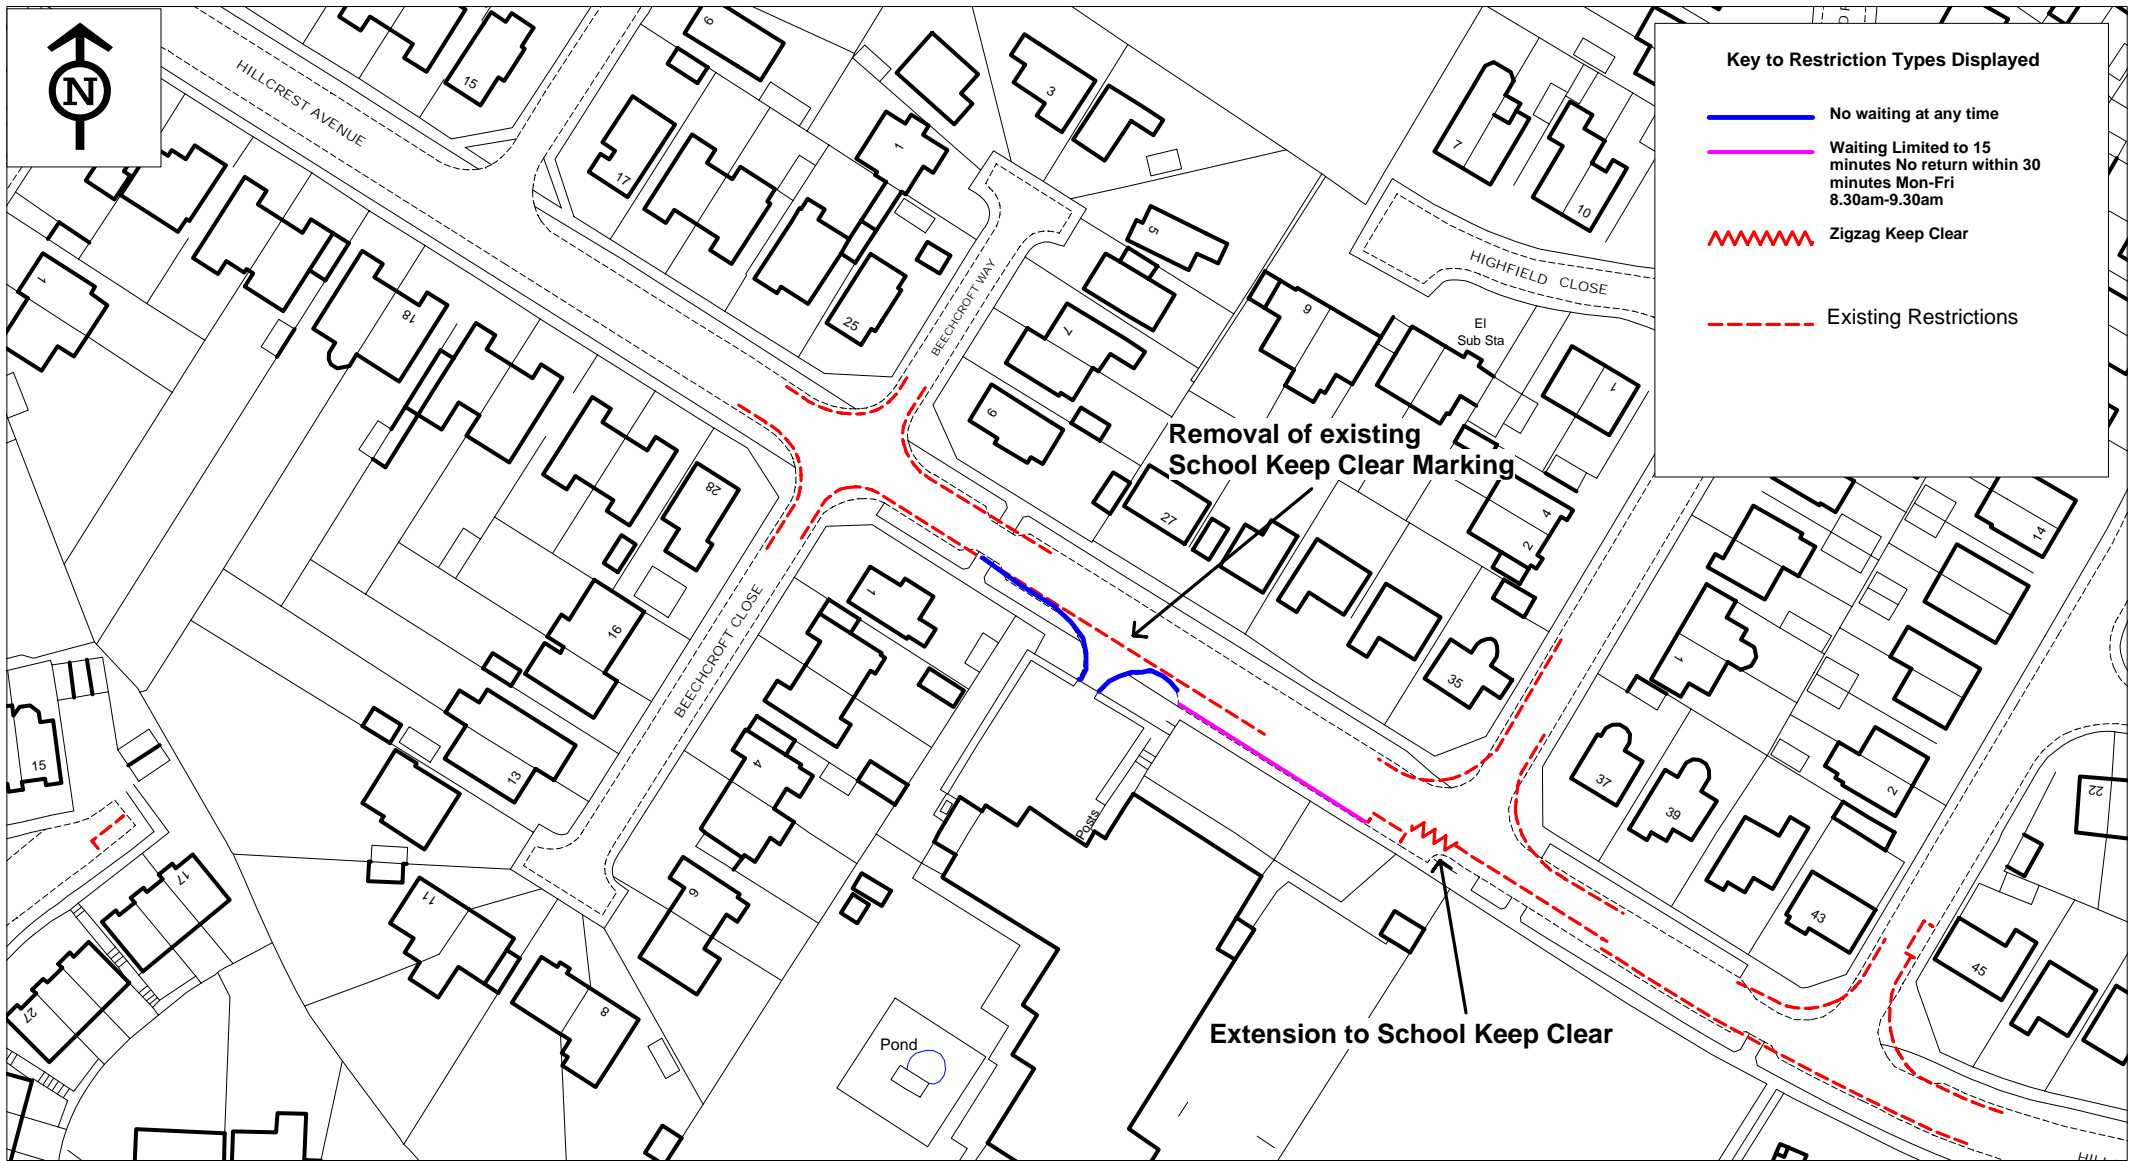

CFH Various Order 2017 - Hillcrest Avenue
Proposed No Waiting At Any Time and Limited Waiting

© Crown copyright. All rights reserved
Eastleigh Borough Council
Licence No. 100019622 2017

| | |
|-------------|-----------------|
| SCALE | NTS |
| DATE | 06/03/2017 |
| DRAWING No. | TM01/015510/011 |
| DRAWN BY | AM |
| CHECKED BY | SRW |