


Key to Restriction Types Displayed	
	No waiting at any time
	



CFH Various 2017 - Beresford Road/Westmorland Way
Proposed No Waiting At any time

© Crown copyright. All rights reserved
Eastleigh Borough Council
Licence No. 100019622 2017

SCALE	NTS
DATE	14/09/2017
DRAWING No.	TM01/01551/001 REV B
DRAWN BY	SRH
CHECKED BY	TL

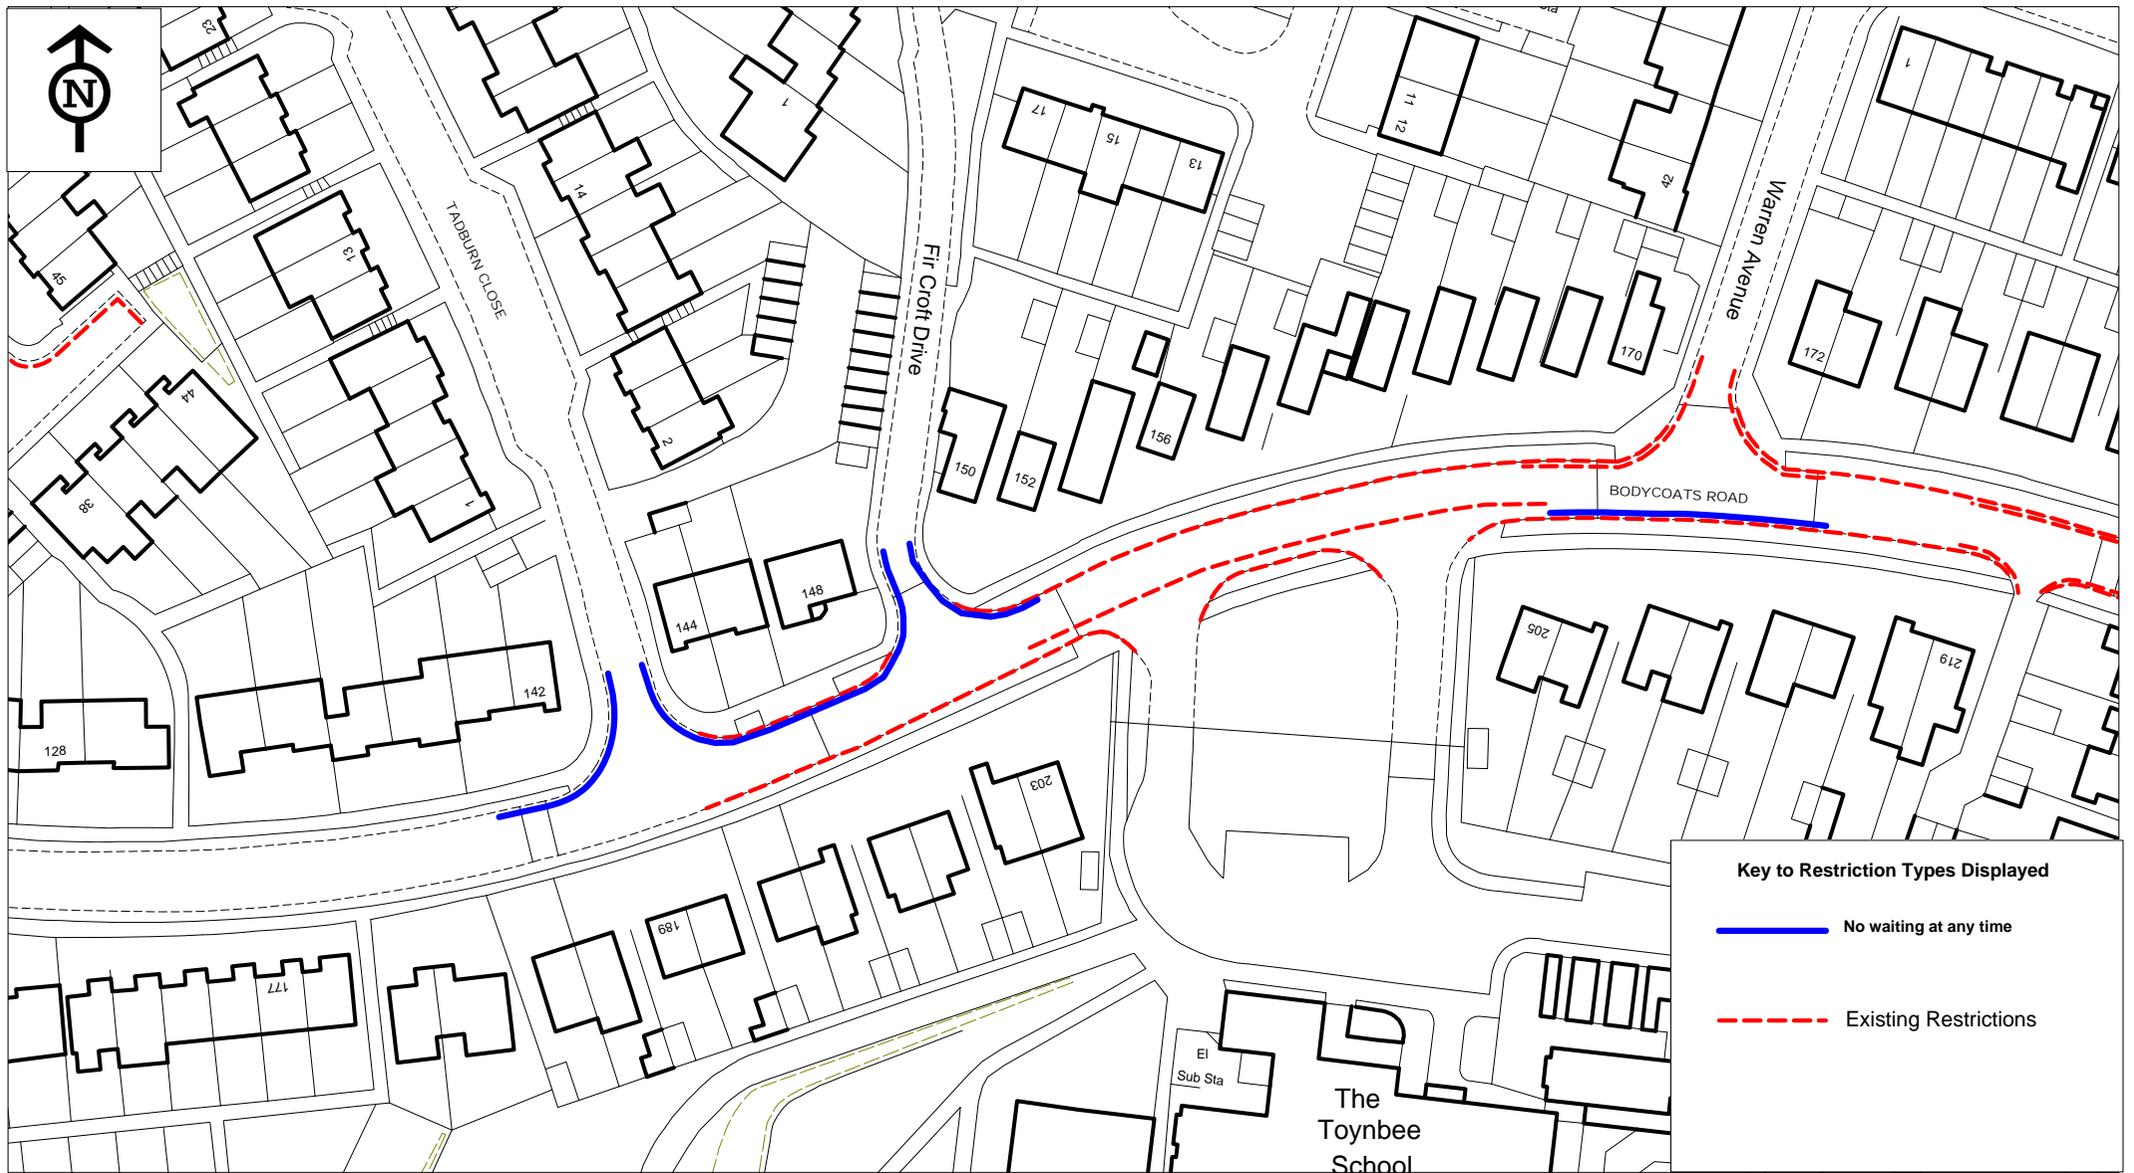

Key to Restriction Types Displayed


- No waiting at any time
- - - - - Existing Restrictions



CFH Various 2017 - Bodycoats Road/Tadburn Close/Fir Croft Drive
 Proposed No Waiting At Any Time

© Crown copyright. All rights reserved
 Eastleigh Borough Council
 Licence No. 100019622 2017

SCALE	NTS
DATE	21/08/2017
DRAWING No.	TM01/01551/002 REV A
DRAWN BY	SRH
CHECKED BY	TL

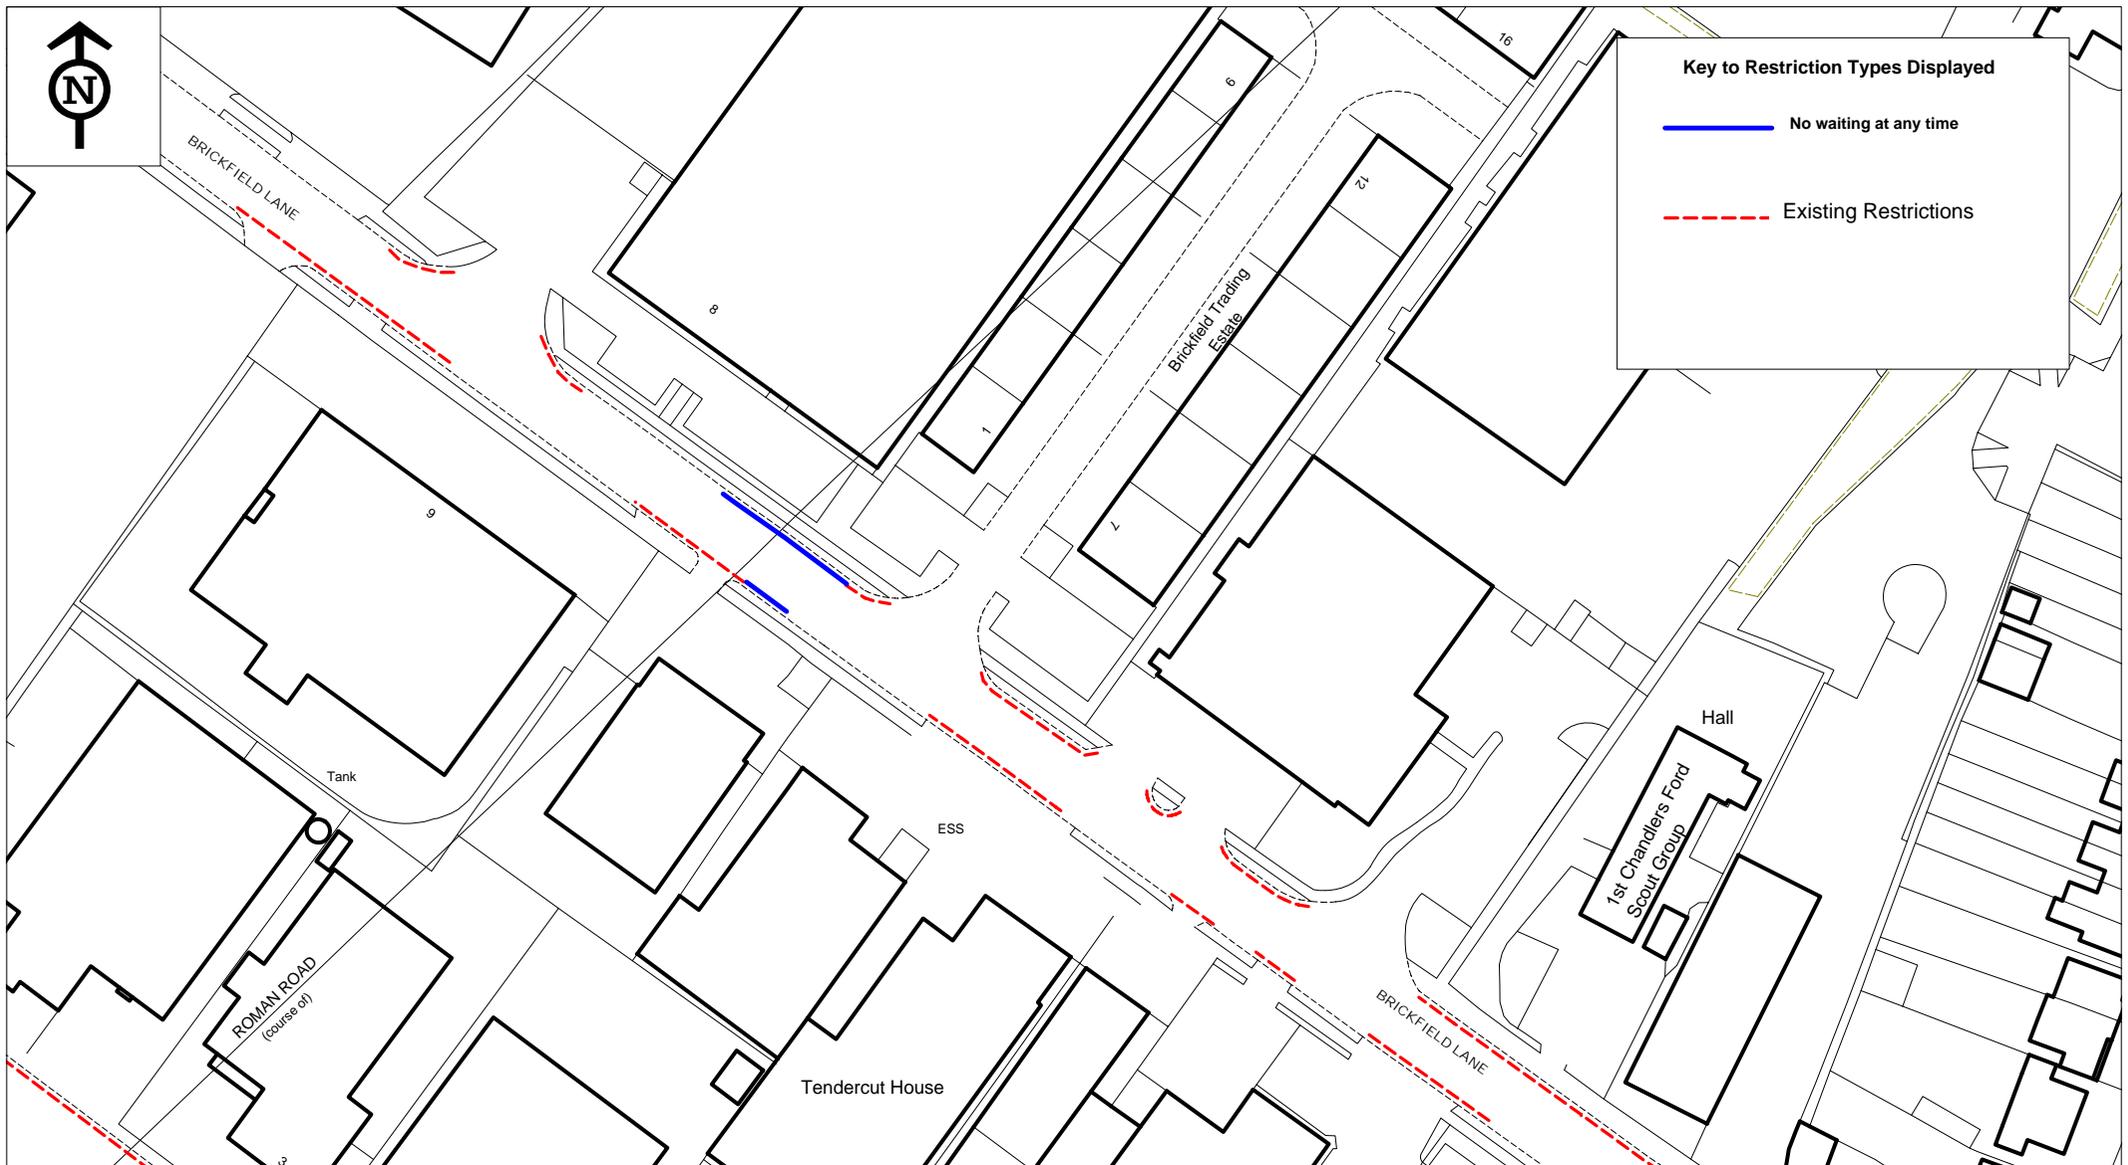

Key to Restriction Types Displayed

— No waiting at any time

- - - Existing Restrictions



CFH Various Order 2017 - Brickfield Lane
Proposed No waiting At Any Time

© Crown copyright. All rights reserved
Eastleigh Borough Council
Licence No. 100019622 2017

SCALE	NTS
DATE	28/02/2017
DRAWING No.	TM01/01551/004
DRAWN BY	AM
CHECKED BY	SRW



Key to Restriction Types Displayed


- No waiting Mon-Fri
10am-11am and 2pm-3pm
- - - Existing Restrictions



**CFH Various Order 2017 - Castle Lane
Proposed No Waiting**

© Crown copyright. All rights reserved
Eastleigh Borough Council
Licence No. 100019622 2017

SCALE	NTS
DATE	21/08/2017
DRAWING No.	TM01/01551/003 REV A
DRAWN BY	SRH
CHECKED BY	TL

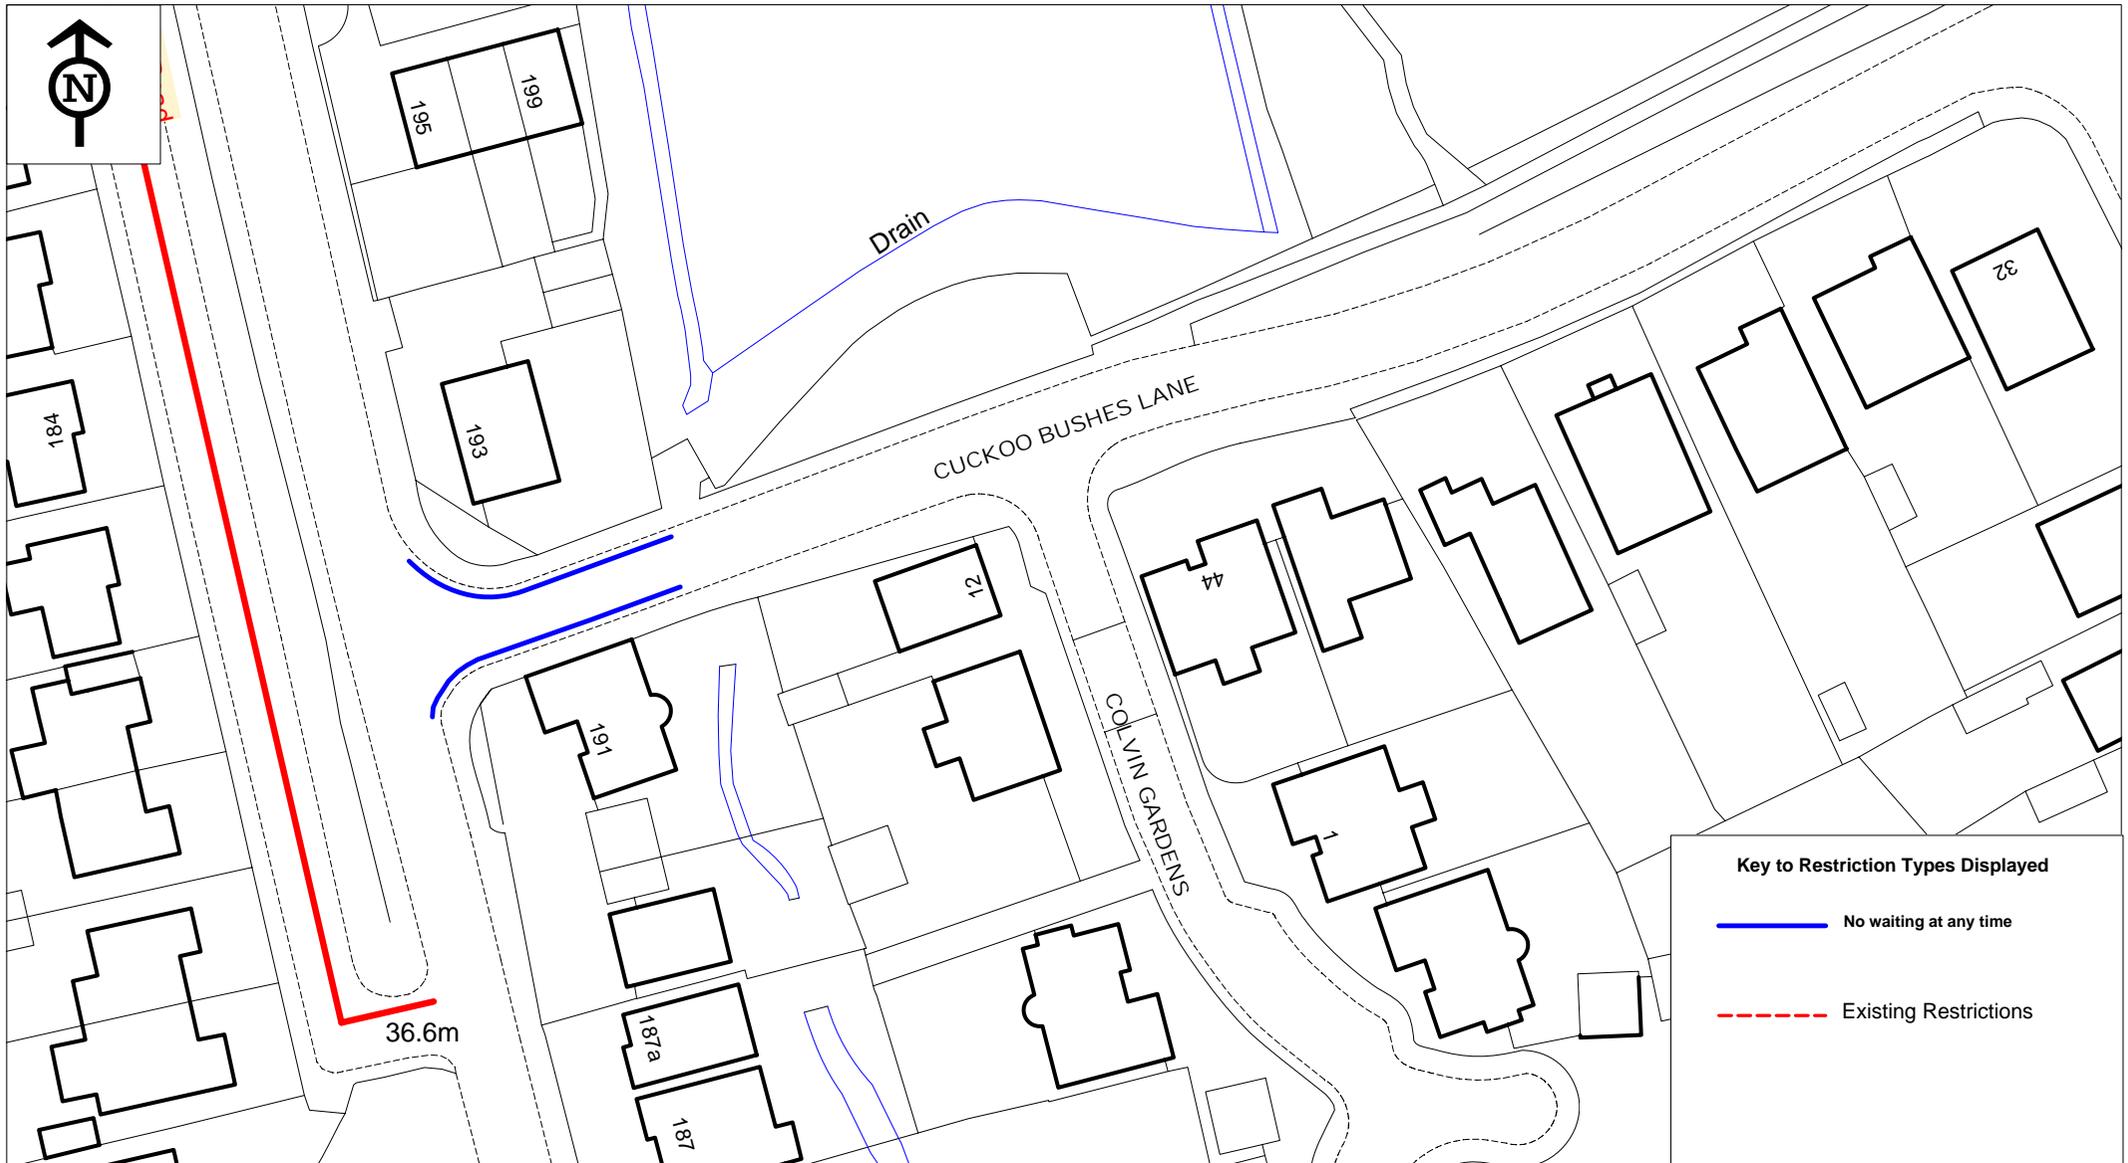


Key to Restriction Types Displayed	
	No waiting at any time
	Existing Restrictions



CFH Various 2017 - Cuckoo Bushes Lane
Proposed No Waiting At Any Time

© Crown copyright. All rights reserved
Eastleigh Borough Council
Licence No. 100019622 2017


SCALE	NTS
DATE	28/02/2017
DRAWING No.	TM01/01551/008
DRAWN BY	AM
CHECKED BY	SRW

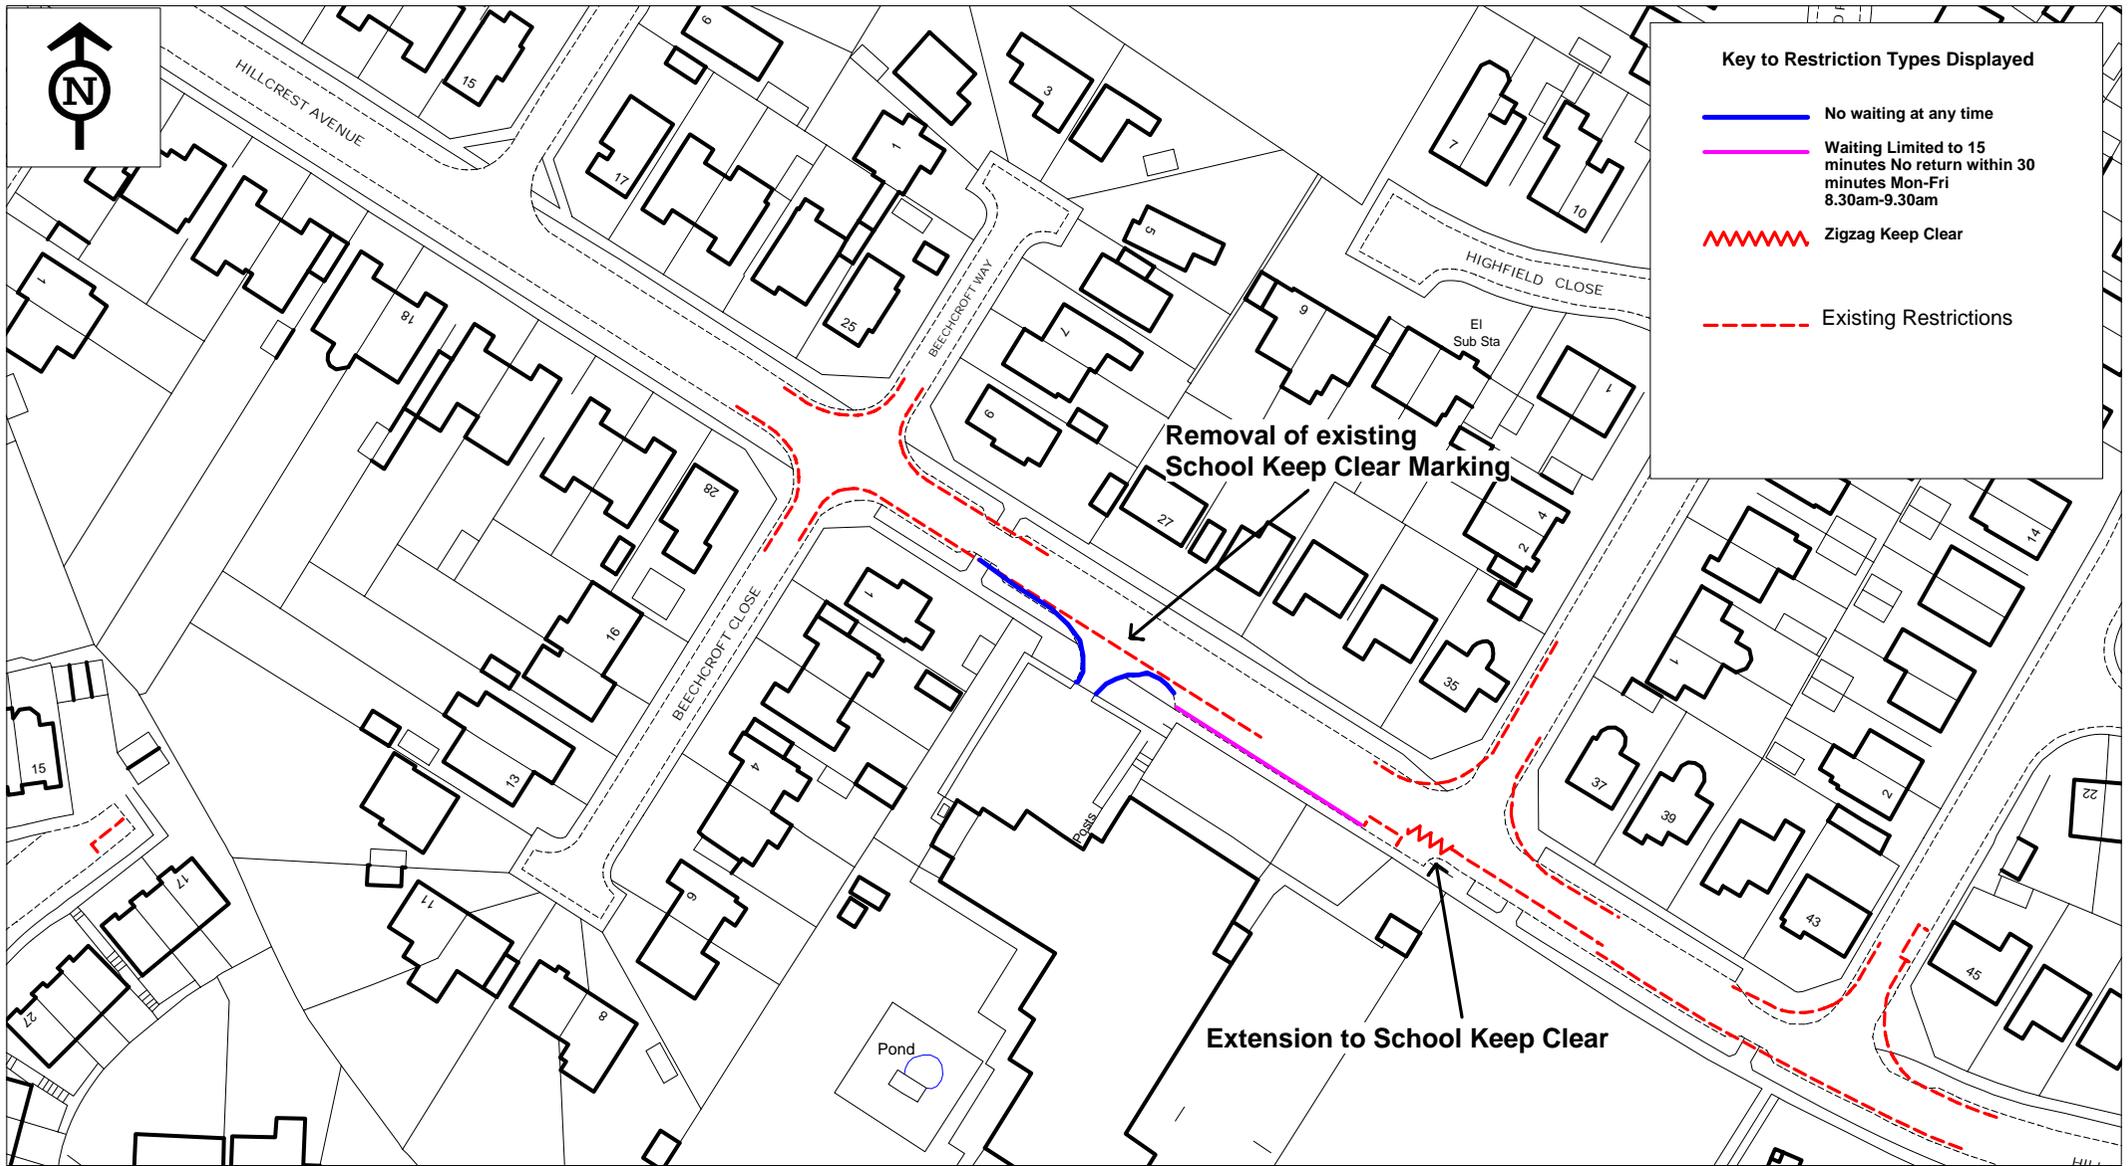

CFH Various Order 2017 - Hillcrest Avenue
Proposed No Waiting At Any Time and Limited Waiting

© Crown copyright. All rights reserved
Eastleigh Borough Council
Licence No. 100019622 2017

SCALE	NTS
DATE	06/03/2017
DRAWING No.	TM01/015510/011
DRAWN BY	AM
CHECKED BY	SRW

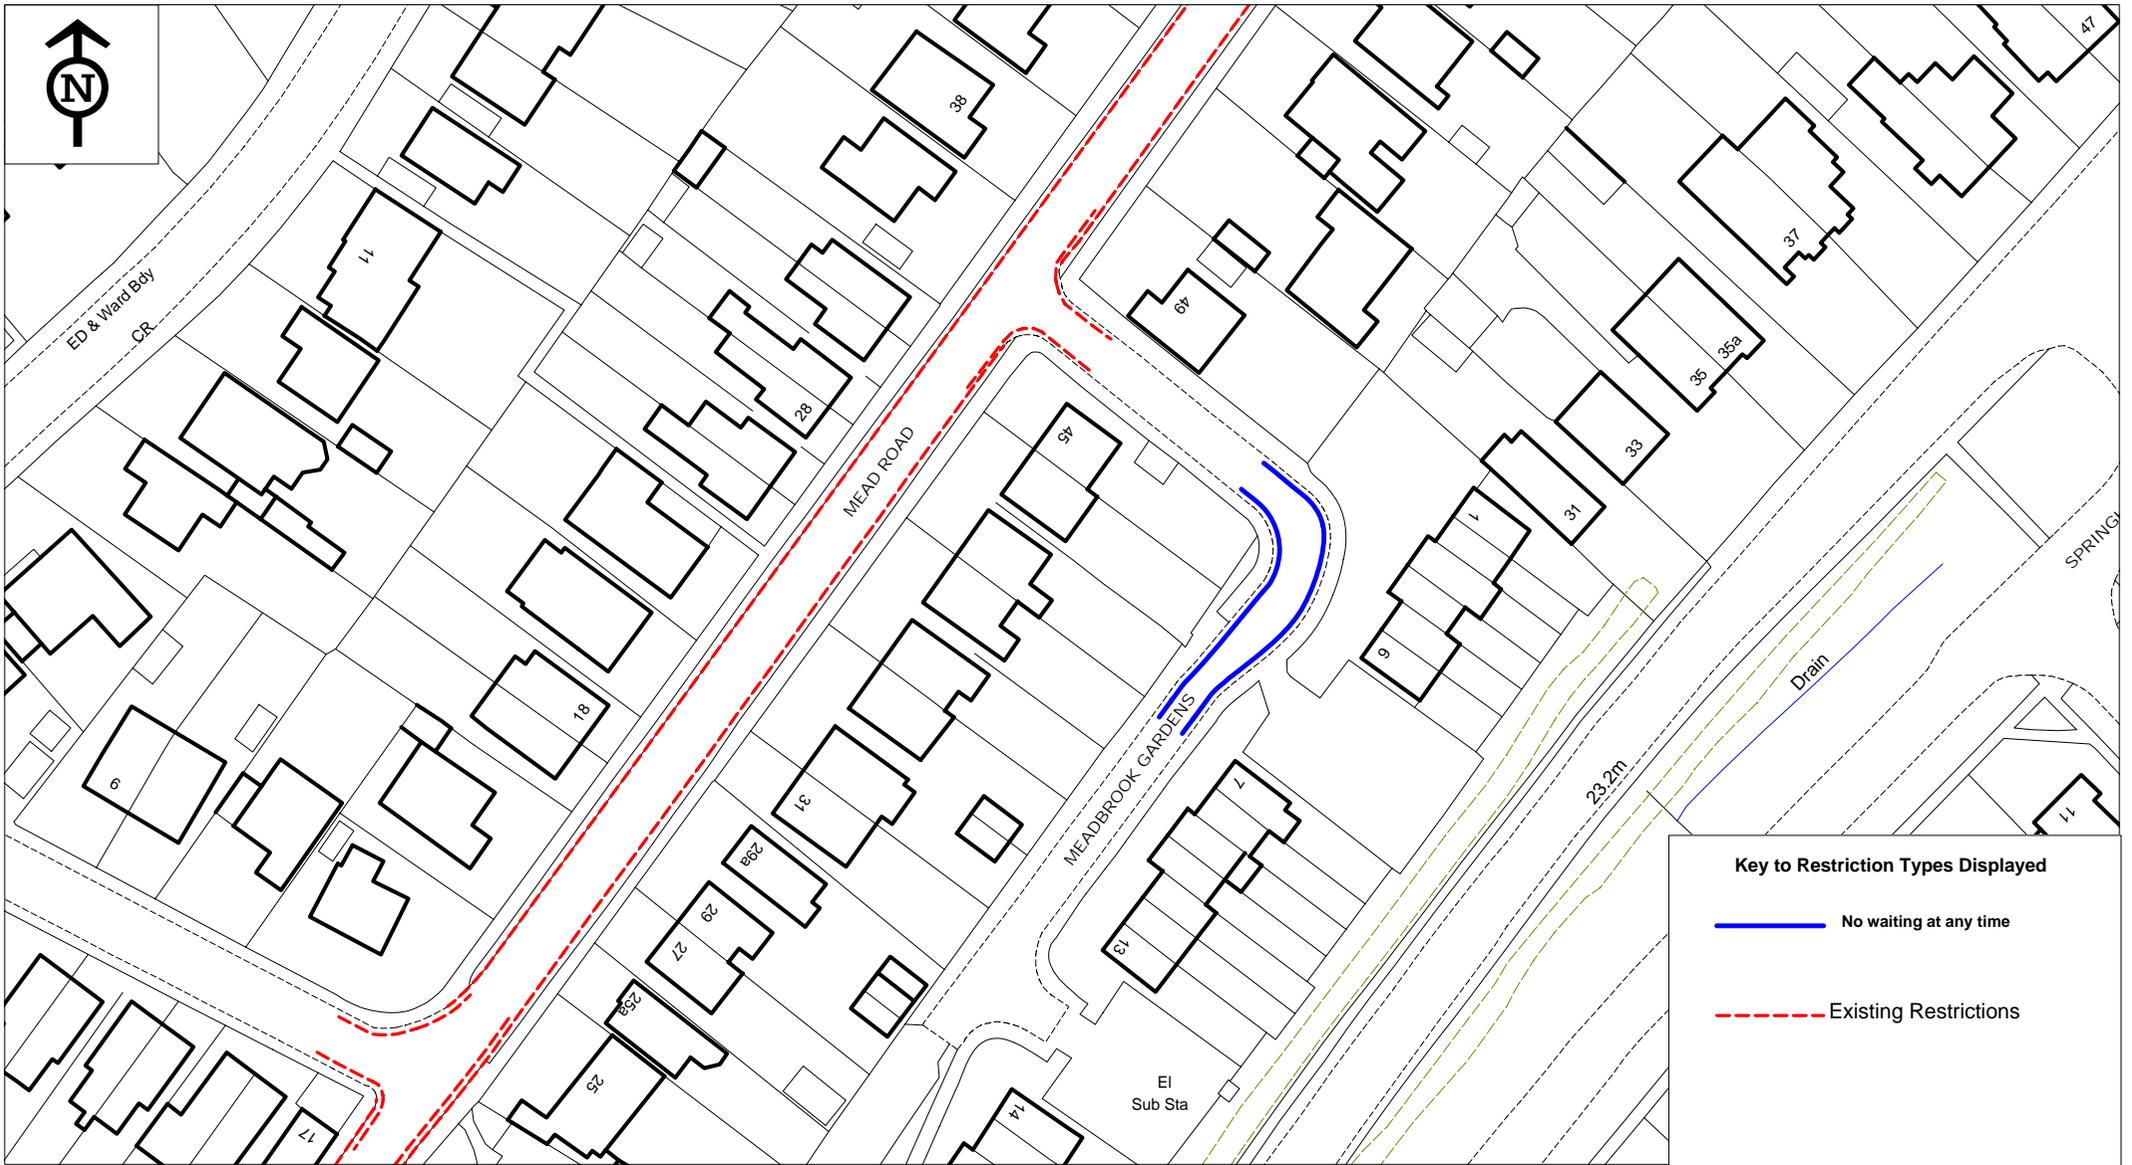

Key to Restriction Types Displayed

——— No waiting at any time

- - - - - Existing Restrictions



CFH Various Order 2017 - Meadbrook Gardens
Proposed No Waiting At Any Time

© Crown copyright. All rights reserved
Eastleigh Borough Council
Licence No. 100019622 2017

SCALE	NTS
DATE	02/05/2017
DRAWING No.	TM01/01551/009
DRAWN BY	AM
CHECKED BY	SRW



Key to Restriction Types Displayed

——— No waiting at any time

- - - - - Existing Restrictions



CFH Various 2017 - Peverells Road
Proposed No Waiting at Any Time

© Crown copyright. All rights reserved
Eastleigh Borough Council
Licence No. 100019622 2017

SCALE	NTS
DATE	14/09/2017
DRAWING No.	TM01/01551/006 REV C
DRAWN BY	SRH
CHECKED BY	TL



CFH Various Order 2017 - Roman Close
Proposed Waiting Restrictions

© Crown copyright. All rights reserved
Eastleigh Borough Council
Licence No. 100019622 2017

SCALE	NTS
DATE	28/02/2017
DRAWING No.	TM01/01551/005
DRAWN BY	AM
CHECKED BY	SRW



CFH Various Order 2017 - Station Lane
 Proposed Loading Bay and Amendment to Existing Limited Waiting Bays

© Crown copyright. All rights reserved
 Eastleigh Borough Council
 Licence No. 100019622 2017

SCALE	NTS
DATE	08/05/2017
DRAWING No.	TM01/01551/010
DRAWN BY	AM
CHECKED BY	SRW



Key to Restriction Types Displayed

——— No waiting at any time

- - - - - Existing Restrictions

Issues

Sinks



CFH Various Order 2017 - Valley Road/ Neilson Close / Heathlands Road
Proposed No Waiting At Any Time

© Crown copyright. All rights reserved
Eastleigh Borough Council
Licence No. 100019622 2017

SCALE	NTS
DATE	28/02/2017
DRAWING No.	TM01/01551/007
DRAWN BY	AM
CHECKED BY	SRW