

H. M. LAND REGISTRY GENERAL MAP


HAMPSHIRE SHEET LXVI. 6. SECTION

Eastleigh

Scale $\frac{1}{2500}$

BOTLEY PARISH

This map is a reproduction of the original plan and is not a division on survey.

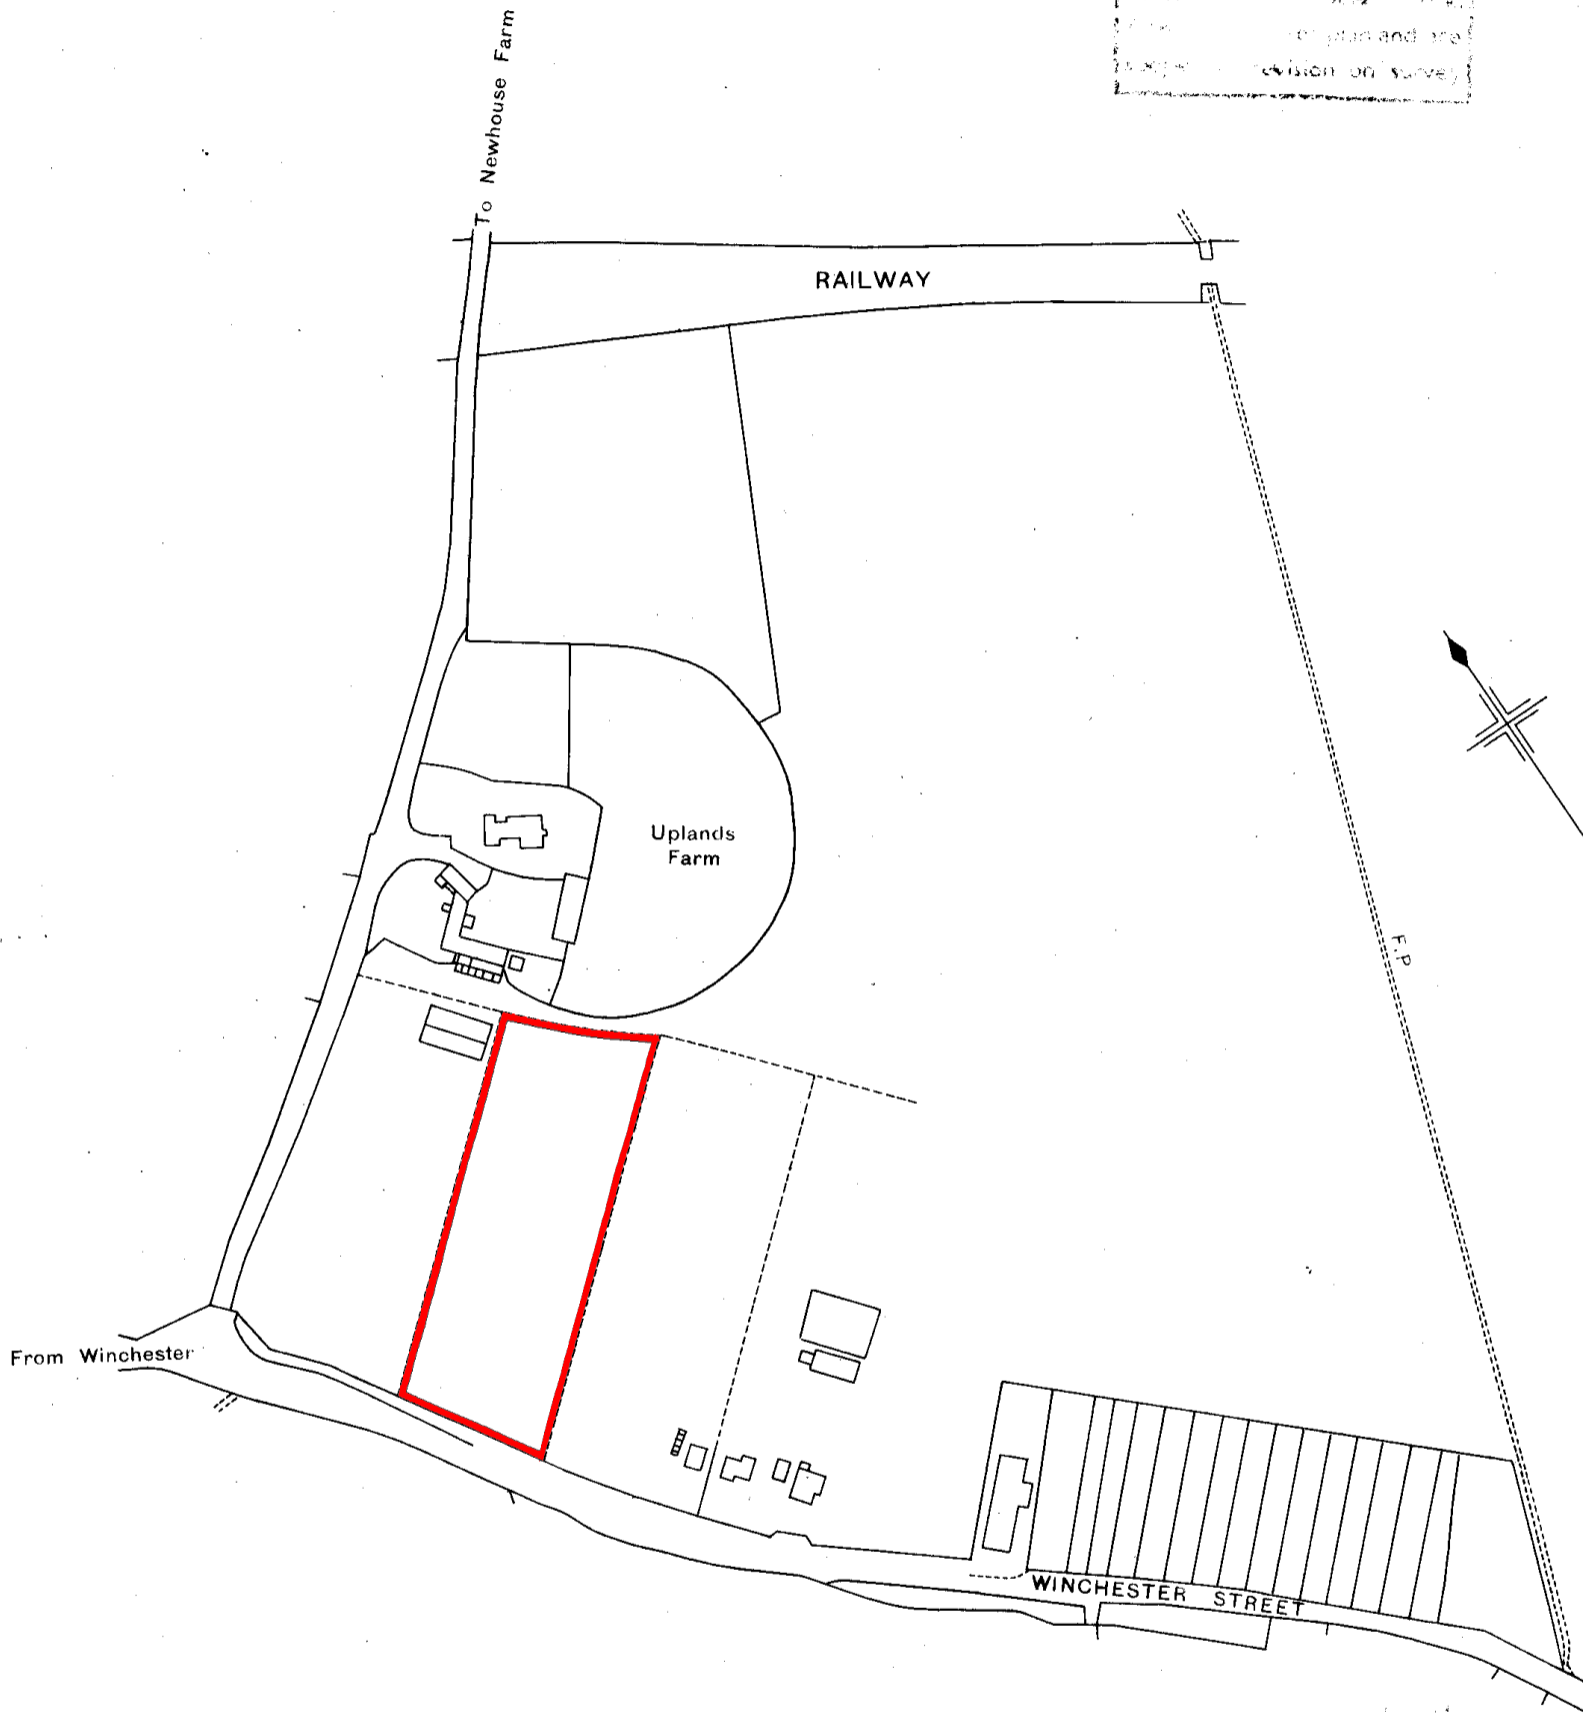

800
7/42

Filed Plan of Title No **HP 27 90**

This is a print of the view of the title plan obtained from HM Land Registry showing the state of the title plan on 15 September 2022 at 11:51:01. This title plan shows the general position, not the exact line, of the boundaries. It may be subject to distortions in scale. Measurements scaled from this plan may not match measurements between the same points on the ground.

This title is dealt with by HM Land Registry, Weymouth Office.

© Crown Copyright. Produced by HM Land Registry. Reproduction in whole or in part is prohibited without the prior written permission of Ordnance Survey. Licence Number 100026316.